


CERTIFICATE OF SURVEY

AMESCUA

PART OF BLOCKS 4 & 5, BERG'S SUBDIVISION TO BAGLEY
CLEARWATER COUNTY, MINNESOTA

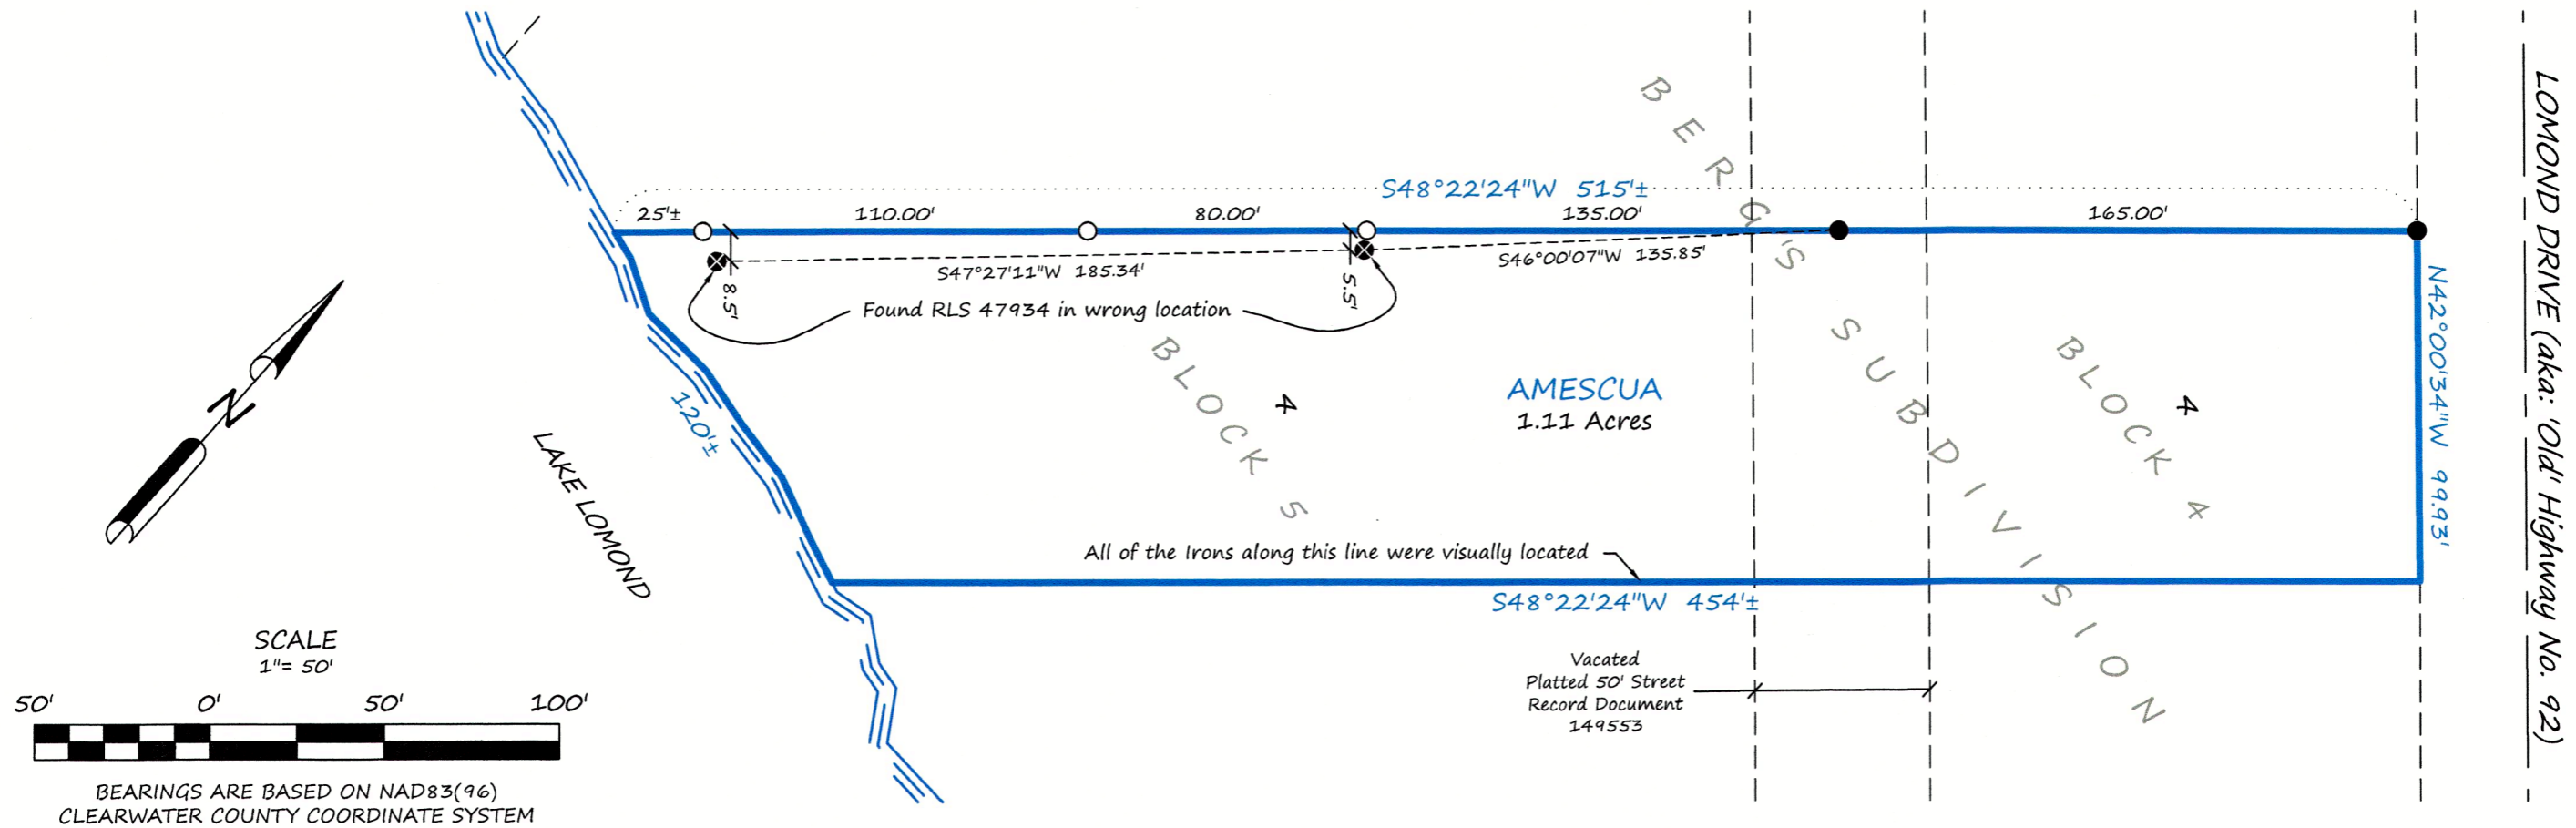

LEGEND

- FOUND IRON MONUMENT WITH CAP NO. 47934
- ⊗ FOUND & PULLED IRON MONUMENT WITH CAP NO. 47934
- SET IRON MONUMENT WITH CAP NO. 47934
- PROPERTY BOUNDARY
- - - - - EXISTING PLAT LINES
- - - - - SURVEY LINE
- ==== SHORE LINE
- CENTERLINE

DESCRIPTION PER RECORD DOCUMENT 178889:

Lot 4, Block 4,
Berg's Subdivision
AND
Lot 4, Block 5, Berg's Subdivision,
Together with that portion of the Street lying between Blocks 4 and 5, that would pass by law to the adjoining land owners, as per Resolution recoded September 19, 2006 as Document No. 149553.

SURVEYOR'S NOTES:

1. Previous Survey of this property:
Magambo dated 11-13-2020 by Brustad Land Surveying, RLS 47934.
2. Brustad Land Surveying was hired in June of 2022 by Amescua to locate the irons as shown on the 2020 Survey. It was at this time that Brustad Land Surveying observed that two of the irons (with RLS 47934 caps) were not in the previously set locations. These irons were located and pulled. New irons, with RLS 47934 caps, were set at the previously set locations. The locations of these irons are shown on this survey.

BRUSTAD LAND SURVEYING, PA
Bagley, Mn 56621 (218) 694-5280

I HEREBY CERTIFY THAT THIS SURVEY, PLAN OR REPORT WAS PREPARED BY ME OR UNDER MY DIRECT SUPERVISION AND THAT I AM A DULY LICENSED LAND SURVEYOR UNDER THE LAWS OF THE STATE OF MINNESOTA.

Amanda J. Brustad 4/28/22
AMANDA J. BRUSTAD (LIC. NO. 47934) DATE: