


CERTIFICATE OF SURVEY

BRAATEN

RECORD DOCUMENT 177124

LOT ONE (1), BLOCK SEVEN (7), FIRST ADDITION TO BAGLEY
CLEARWATER COUNTY, MINNESOTA

3rd Street NW (Platted: 6th Street)

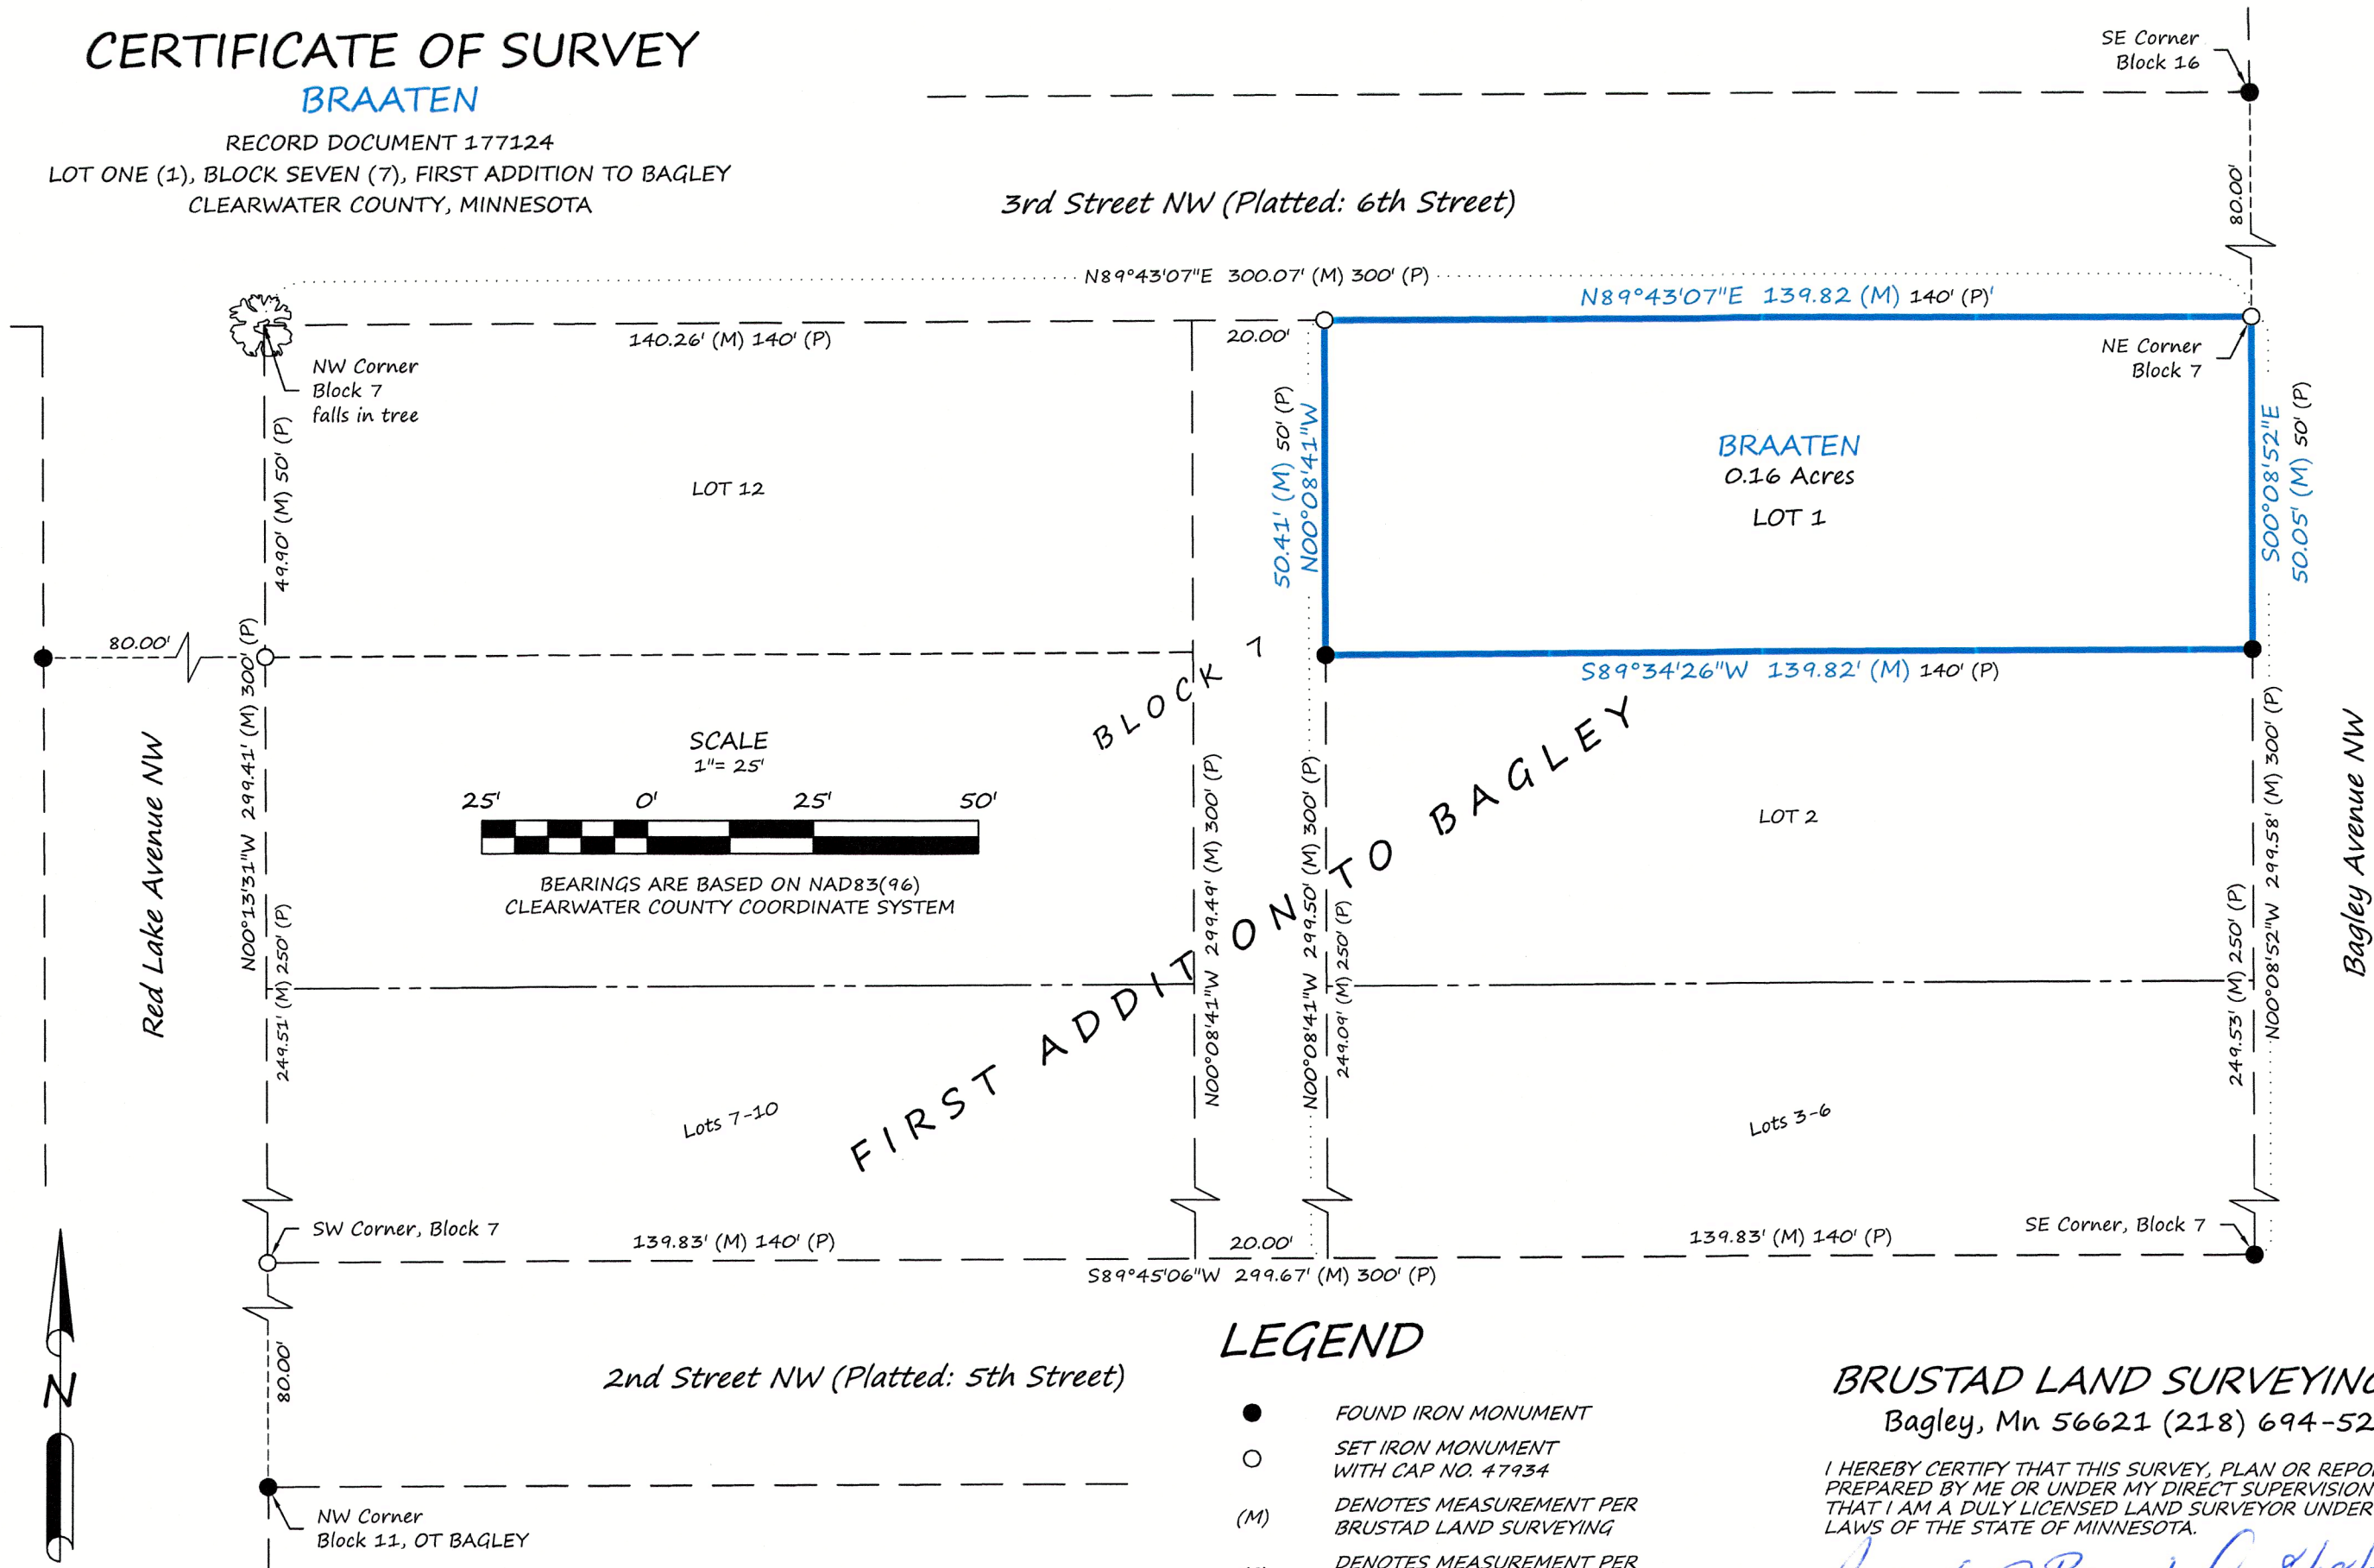

LEGEND

- FOUND IRON MONUMENT
- SET IRON MONUMENT WITH CAP NO. 47934
- (M) DENOTES MEASUREMENT PER BRUSTAD LAND SURVEYING
- (P) DENOTES MEASUREMENT PER PLAT OF FIRST ADDITION TO BAGLEY

BRUSTAD LAND SURVEYING, PA
Bagley, Mn 56621 (218) 694-5280

I HEREBY CERTIFY THAT THIS SURVEY, PLAN OR REPORT WAS PREPARED BY ME OR UNDER MY DIRECT SUPERVISION AND THAT I AM A DULY LICENSED LAND SURVEYOR UNDER THE LAWS OF THE STATE OF MINNESOTA.

Amanda J. Brustad 8/18/22
AMANDA J. BRUSTAD (LIC. NO. 47934) DATE: