
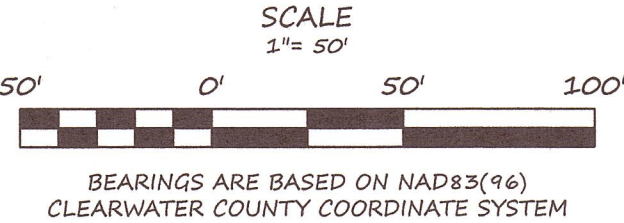


CERTIFICATE OF SURVEY

CLEARWATER DAY ACTIVITY CENTER, INC.

SECTION 29, TOWNSHIP 147 NORTH, RANGE 37 WEST
CLEARWATER COUNTY, MINNESOTA

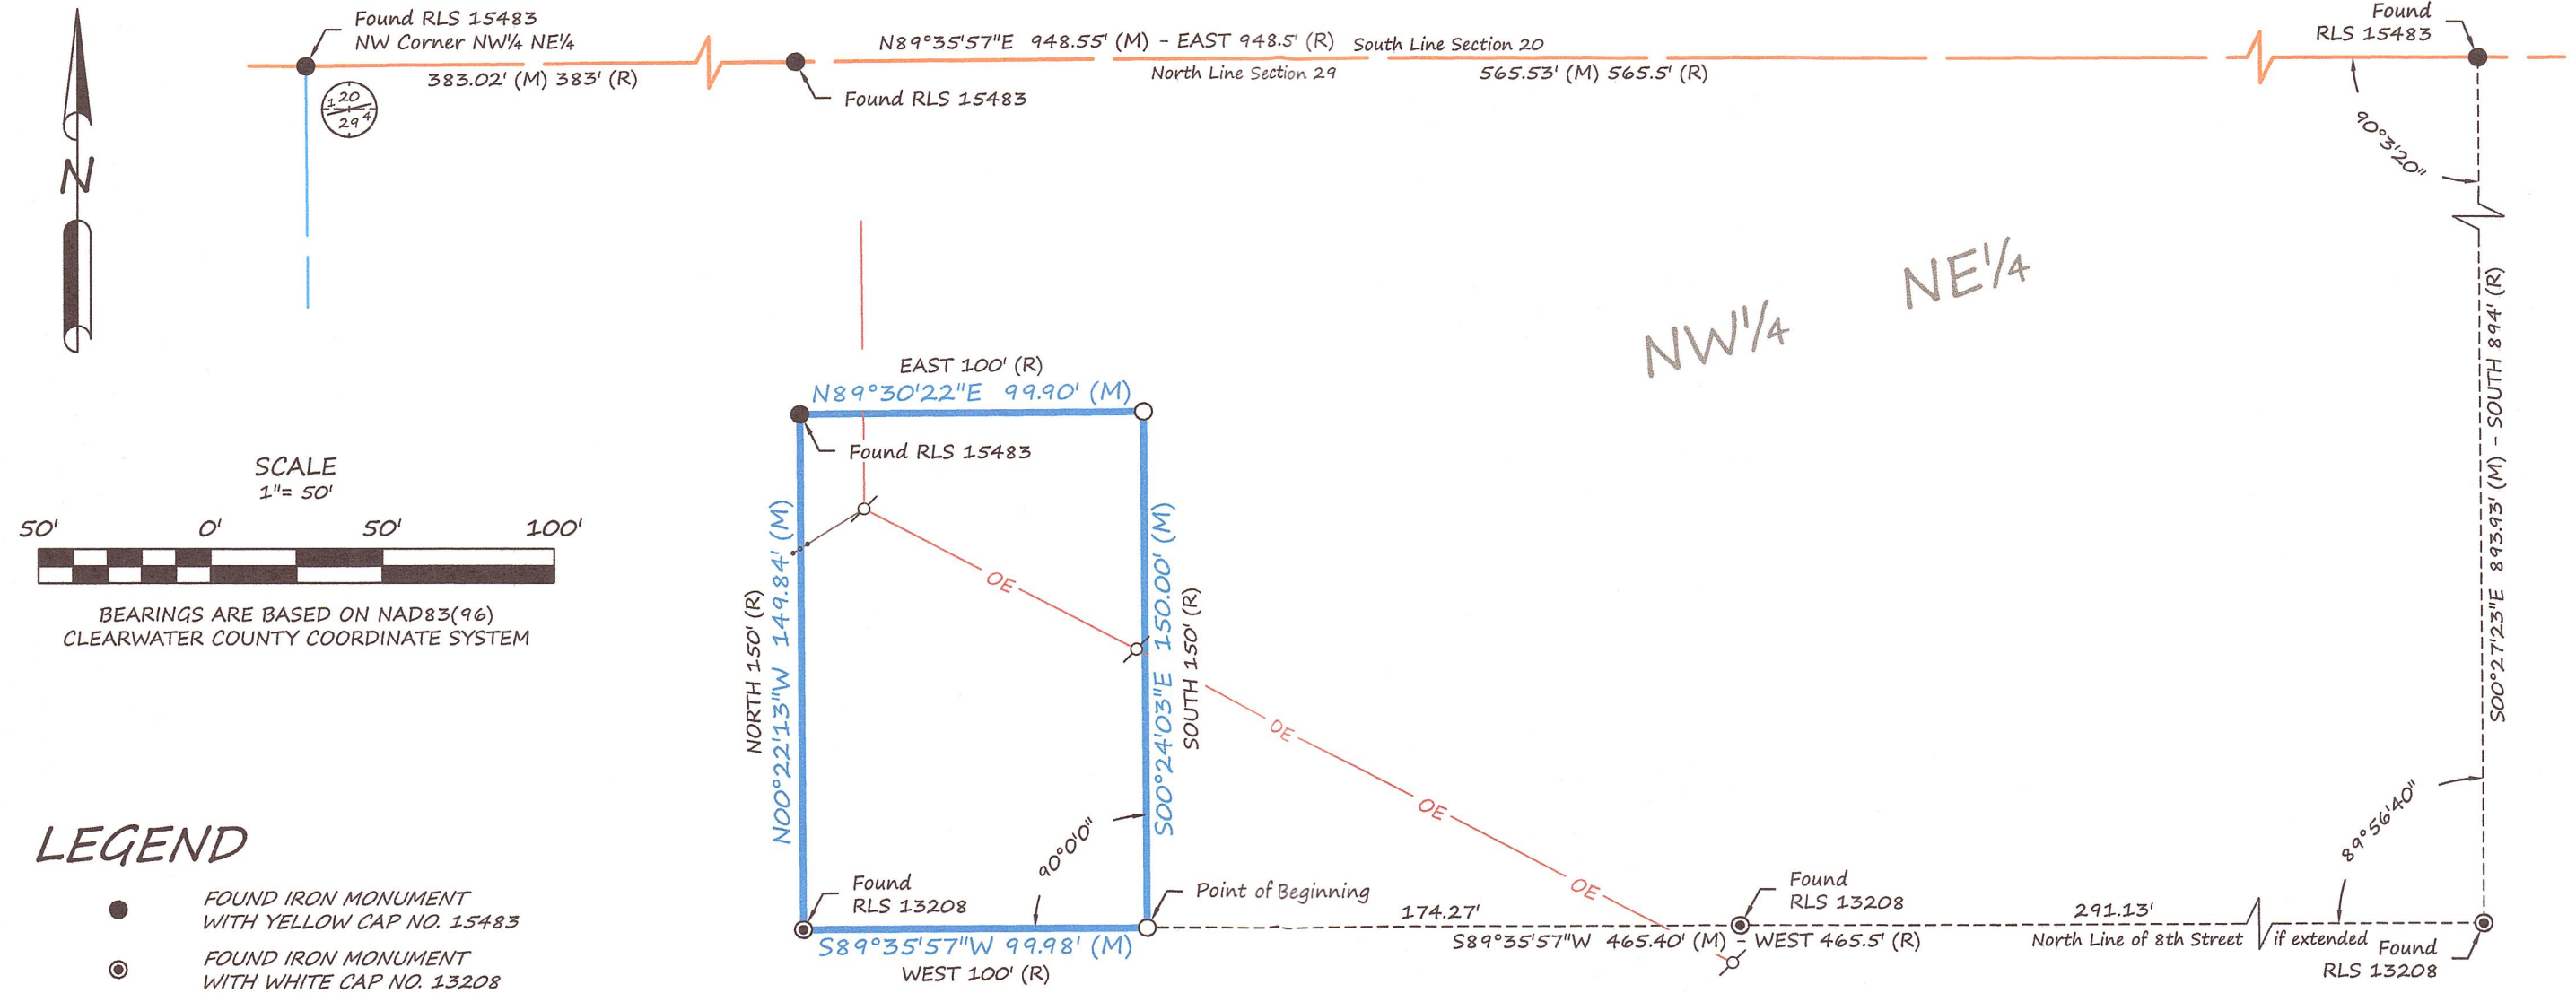

LEGEND

- FOUND IRON MONUMENT WITH YELLOW CAP NO. 15483
 - FOUND IRON MONUMENT WITH WHITE CAP NO. 13208
 - SET IRON MONUMENT WITH RED CAP NO. 47934
 - (M) DENOTES MEASUREMENT PER BRUSTAD LAND SURVEYING
 - (R) DENOTES MEASUREMENT PER RECORD DOCUMENT NO. 112703
-
- PROPERTY BOUNDARY
 - - - - - SURVEY LINE
 - SECTION-LINE
 - QUARTER-LINE
 - OE — OVERHEAD ELECTRIC WITH POWER POLE

DESCRIPTION PER RECORD DOCUMENT 112703:

All that part of the Northwest Quarter of the Northeast Quarter (NW¼NE¼) of Section Twenty-nine (29), Township One Hundred Forty-seven (147) North, Range Thirty-seven (37) West, described as follows:
Commencing at a point 383 feet East of the Northwest corner of said NW¼NE¼, 29-147-37; thence East along the section line common to Section 29 and 20, a distance of 565.5 feet; thence South 894 feet (which point is also the North line of Eighth Street if extended); thence West 465.5 feet to the point of beginning; thence continuing West 100 feet, thence North 150 feet, thence East 100 feet, thence South 150 feet to the point of beginning.

BRUSTAD LAND SURVEYING
Bagley, Mn 56621 (218) 694-5280

I HEREBY CERTIFY THAT THIS SURVEY, PLAN OR REPORT WAS PREPARED BY ME OR UNDER MY DIRECT SUPERVISION AND THAT I AM A DULY LICENSED LAND SURVEYOR UNDER THE LAWS OF THE STATE OF MINNESOTA.

Amanda J. Brustad 10/24/18
AMANDA J. BRUSTAD (LIC. NO. 47934) DATE: