


CERTIFICATE OF SURVEY

OLSON

PART OF BLOCK 3, AUDITOR'S THIRD SUBDIVISION TO BAGLEY
SECTION 30, TOWNSHIP 147 NORTH, RANGE 37 WEST
CLEARWATER COUNTY, MINNESOTA

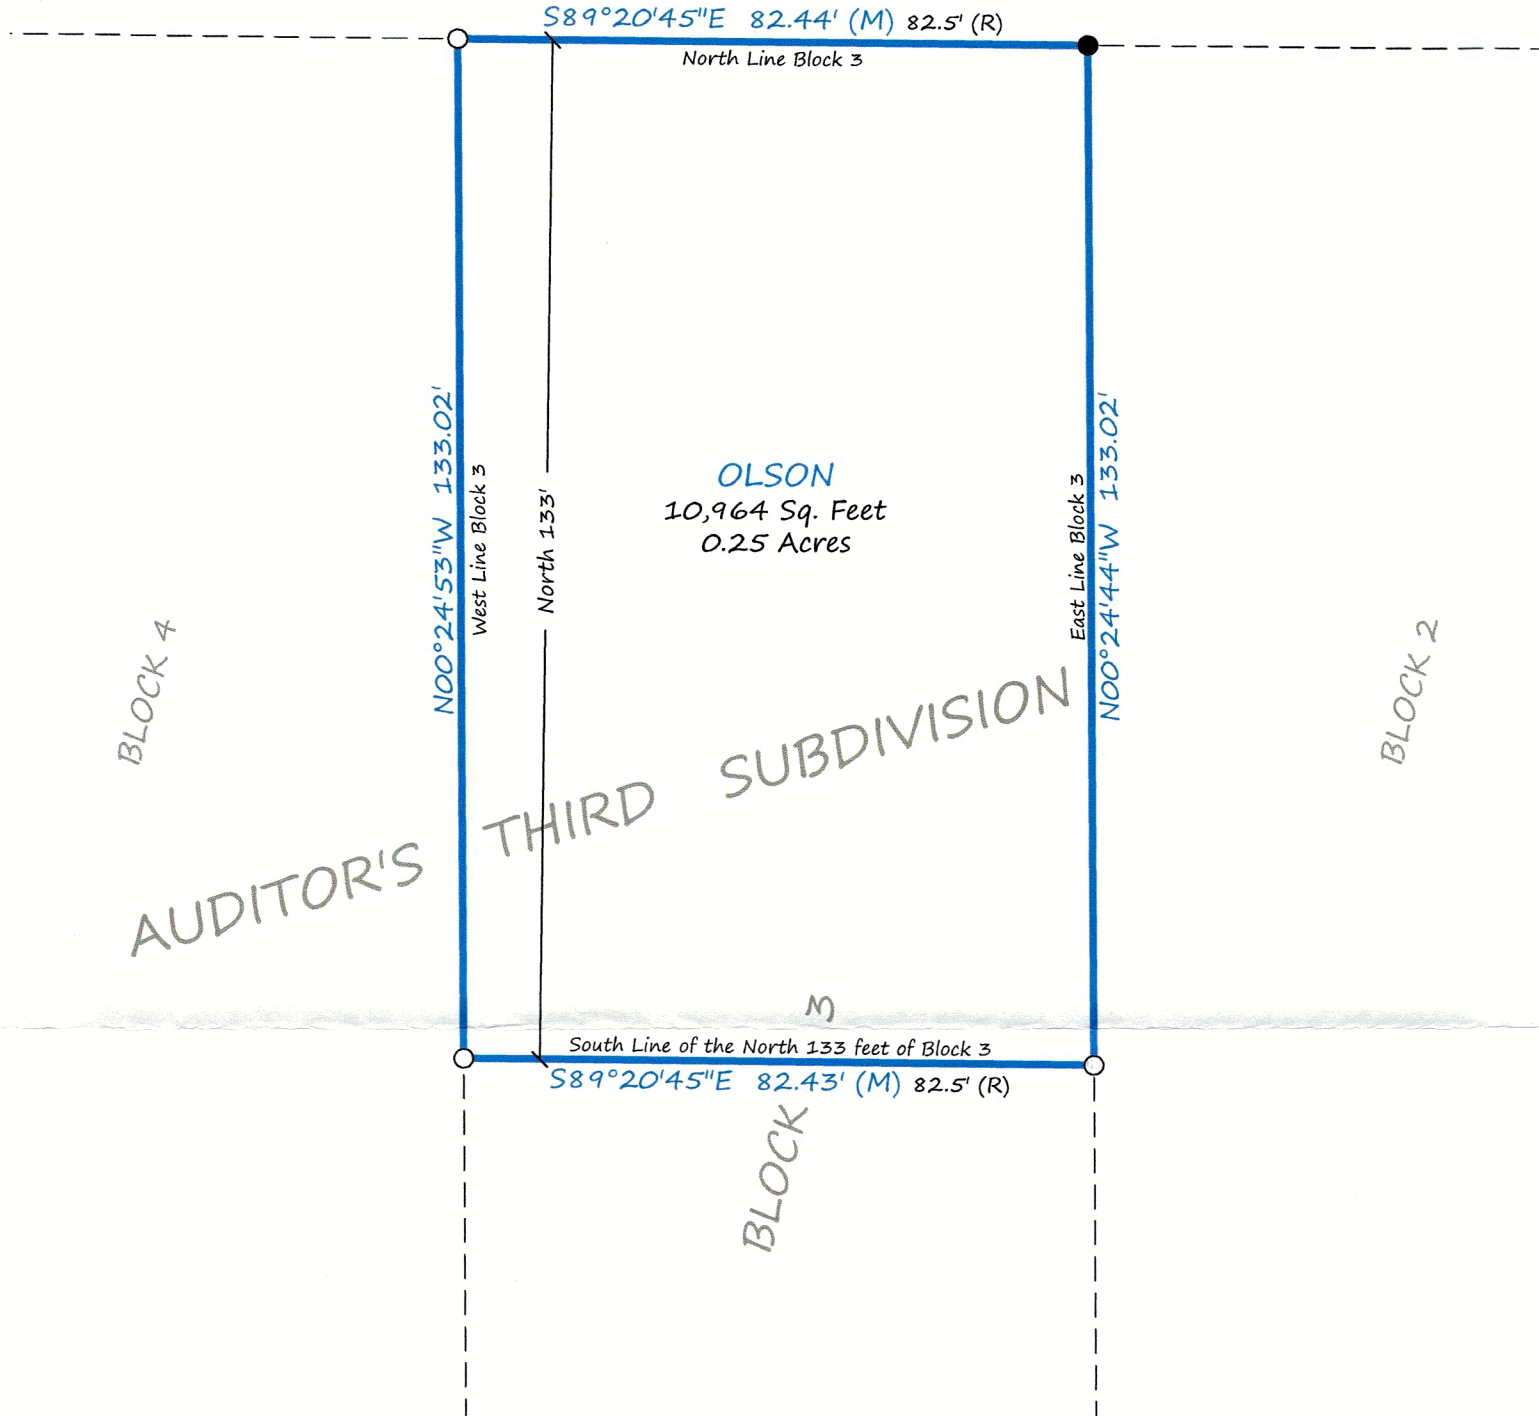

DESCRIPTION PER RECORD DOCUMENT 168018:

The North One Hundred Thirty-three (133) feet of Block Three (3), Auditor's 3rd Subdivision to the City of Bagley.

LEGEND

- IRON MONUMENT FOUND
- IRON MONUMENT SET WITH CAP NO. 47934
- (M) DENOTES MEASUREMENT PER BRUSTAD LAND SURVEYING
- (R) DENOTES MEASUREMENT PER AUDITOR'S THIRD SUBDIVISION
- PROPERTY BOUNDARY
- - - - - PLATTED BLOCK LINES



SCALE
1" = 25'



BEARINGS ARE BASED ON NAD83(96)
CLEARWATER COUNTY COORDINATE SYSTEM

BRUSTAD LAND SURVEYING

Bagley, Mn 56621 (218) 694-5280

I HEREBY CERTIFY THAT THIS SURVEY, PLAN OR REPORT WAS PREPARED BY ME OR UNDER MY DIRECT SUPERVISION AND THAT I AM A DULY LICENSED LAND SURVEYOR UNDER THE LAWS OF THE STATE OF MINNESOTA.

Amanda J. Brustad 9/28/21
AMANDA J. BRUSTAD (LIC. NO. 47934) DATE: