

CERTIFICATE OF SURVEY

STINAR



SECTION 19, TOWNSHIP 147 NORTH, RANGE 37 WEST
CLEARWATER COUNTY, MINNESOTA

DESCRIPTION PER RECORD DOCUMENT 128141:

The South 237 feet of the North 667 feet of the East 370 feet of Government Lot Seven (7), Section Nineteen (19), Township One Hundred Forty-seven (147) North, Range Thirty-seven (37) West of the Fifth P.M.

LEGEND

- FOUND IRON MONUMENT
- ⊙ CERTIFIED GOVERNMENT CORNER
- SET IRON MONUMENT WITH CAP NO. 47934
- PROPERTY BOUNDARY
- - - SURVEY LINES
- - - CENTERLINE
- · - · - RIGHT-OF-WAY
- · - · - QUARTER-LINE
- - - SECTION-LINE
- == CURB & GUTTER

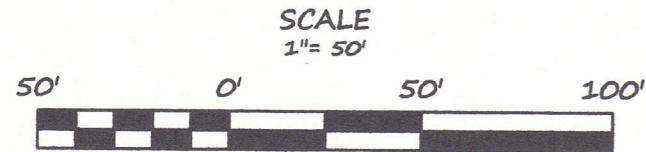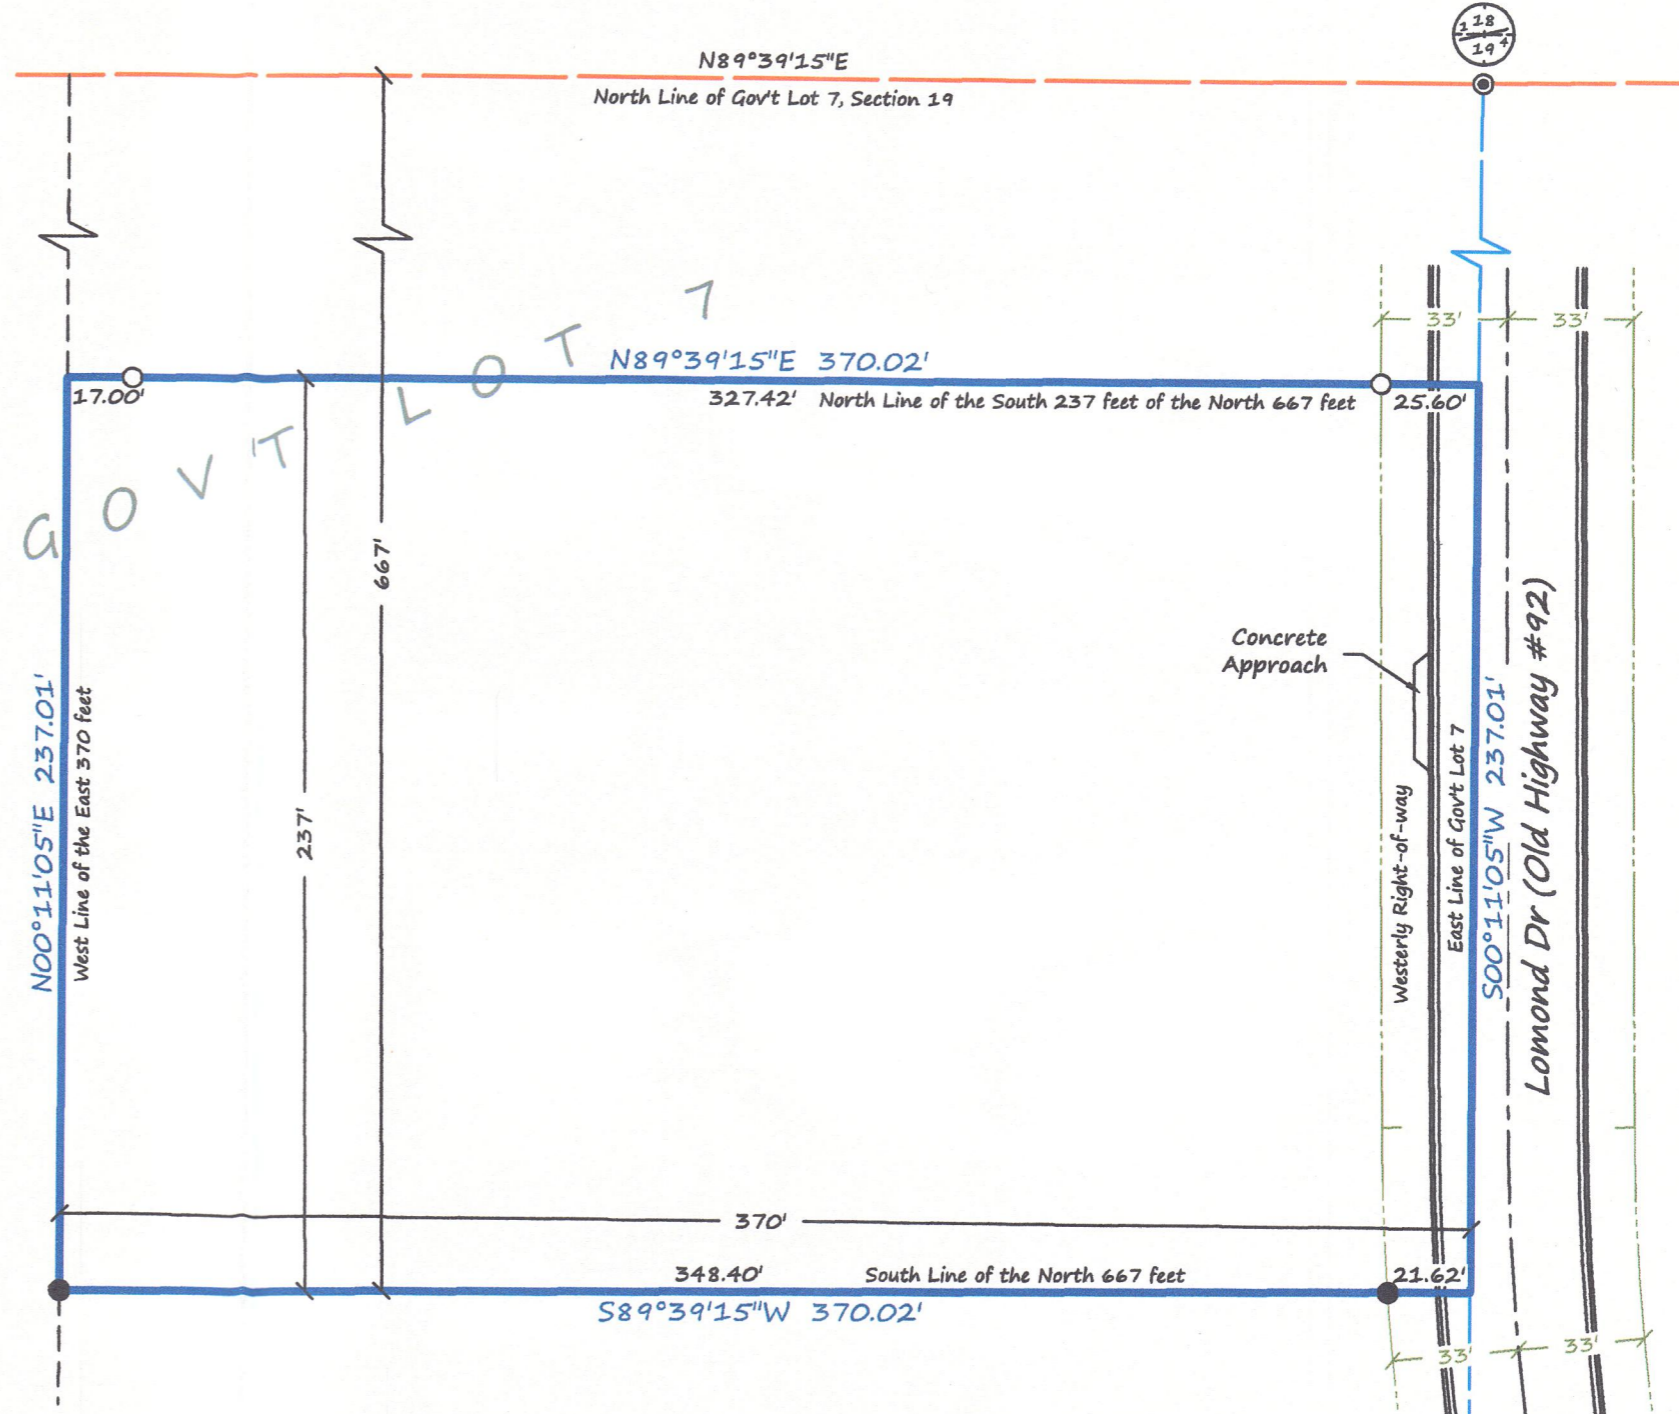

BEARINGS ARE BASED ON NAD83(96)
CLEARWATER COUNTY COORDINATE SYSTEM



SURVEYOR'S NOTES:

1. Section Subdivision per Coordinates on Government Corner Certificates on file at the County Recorder's Office. Brustad Land Surveying verified Section Corners in the field.
2. Brustad Land Surveying has not made a thorough search for any easements of records or any other information that a current title search may disclose.

BRUSTAD LAND SURVEYING
Bagley, Mn 56621 (218) 694-5280

I HEREBY CERTIFY THAT THIS SURVEY, PLAN OR REPORT WAS PREPARED BY ME OR UNDER MY DIRECT SUPERVISION AND THAT I AM A DULY LICENSED LAND SURVEYOR UNDER THE LAWS OF THE STATE OF MINNESOTA.

Amanda J. Brustad 9/20/17
AMANDA J. BRUSTAD (LIC. NO. 47934) DATE: