



# CERTIFICATE OF SURVEY

## CLEARWATER CO. AGRIC. SOCIETY

SECTION 20, TOWNSHIP 147 NORTH, RANGE 37 WEST  
CLEARWATER COUNTY, MINNESOTA

### DESCRIPTION PER RECORD DOCUMENT 98894:

All that part of the Northeast Quarter of the Southwest Quarter (NE $\frac{1}{4}$ SW $\frac{1}{4}$ ) of Section Twenty (20), Township One Hundred Forty-seven (147) North, Range Thirty-seven (37) West, of the Fifth P.M., described and bounded as follows: Commencing at the northeast corner of said NE $\frac{1}{4}$ SW $\frac{1}{4}$ , thence South along the quarter line a distance of 973.6 feet to the point of beginning; thence angle South 74°54' West a distance of 1128 feet, more or less. To the east right-of-way line of new T.H. No. 92; thence in a Southerly direction along the east right-of-way line of new T.H. No. 92 to the south line of said NE $\frac{1}{4}$ SW $\frac{1}{4}$ , Sec. 20; thence East along the south line of said NE $\frac{1}{4}$ SW $\frac{1}{4}$  to the Southeast Corner of said NE $\frac{1}{4}$ SW $\frac{1}{4}$ ; thence North along the east line of said forty to the point of beginning.

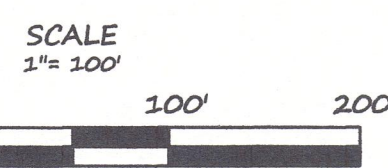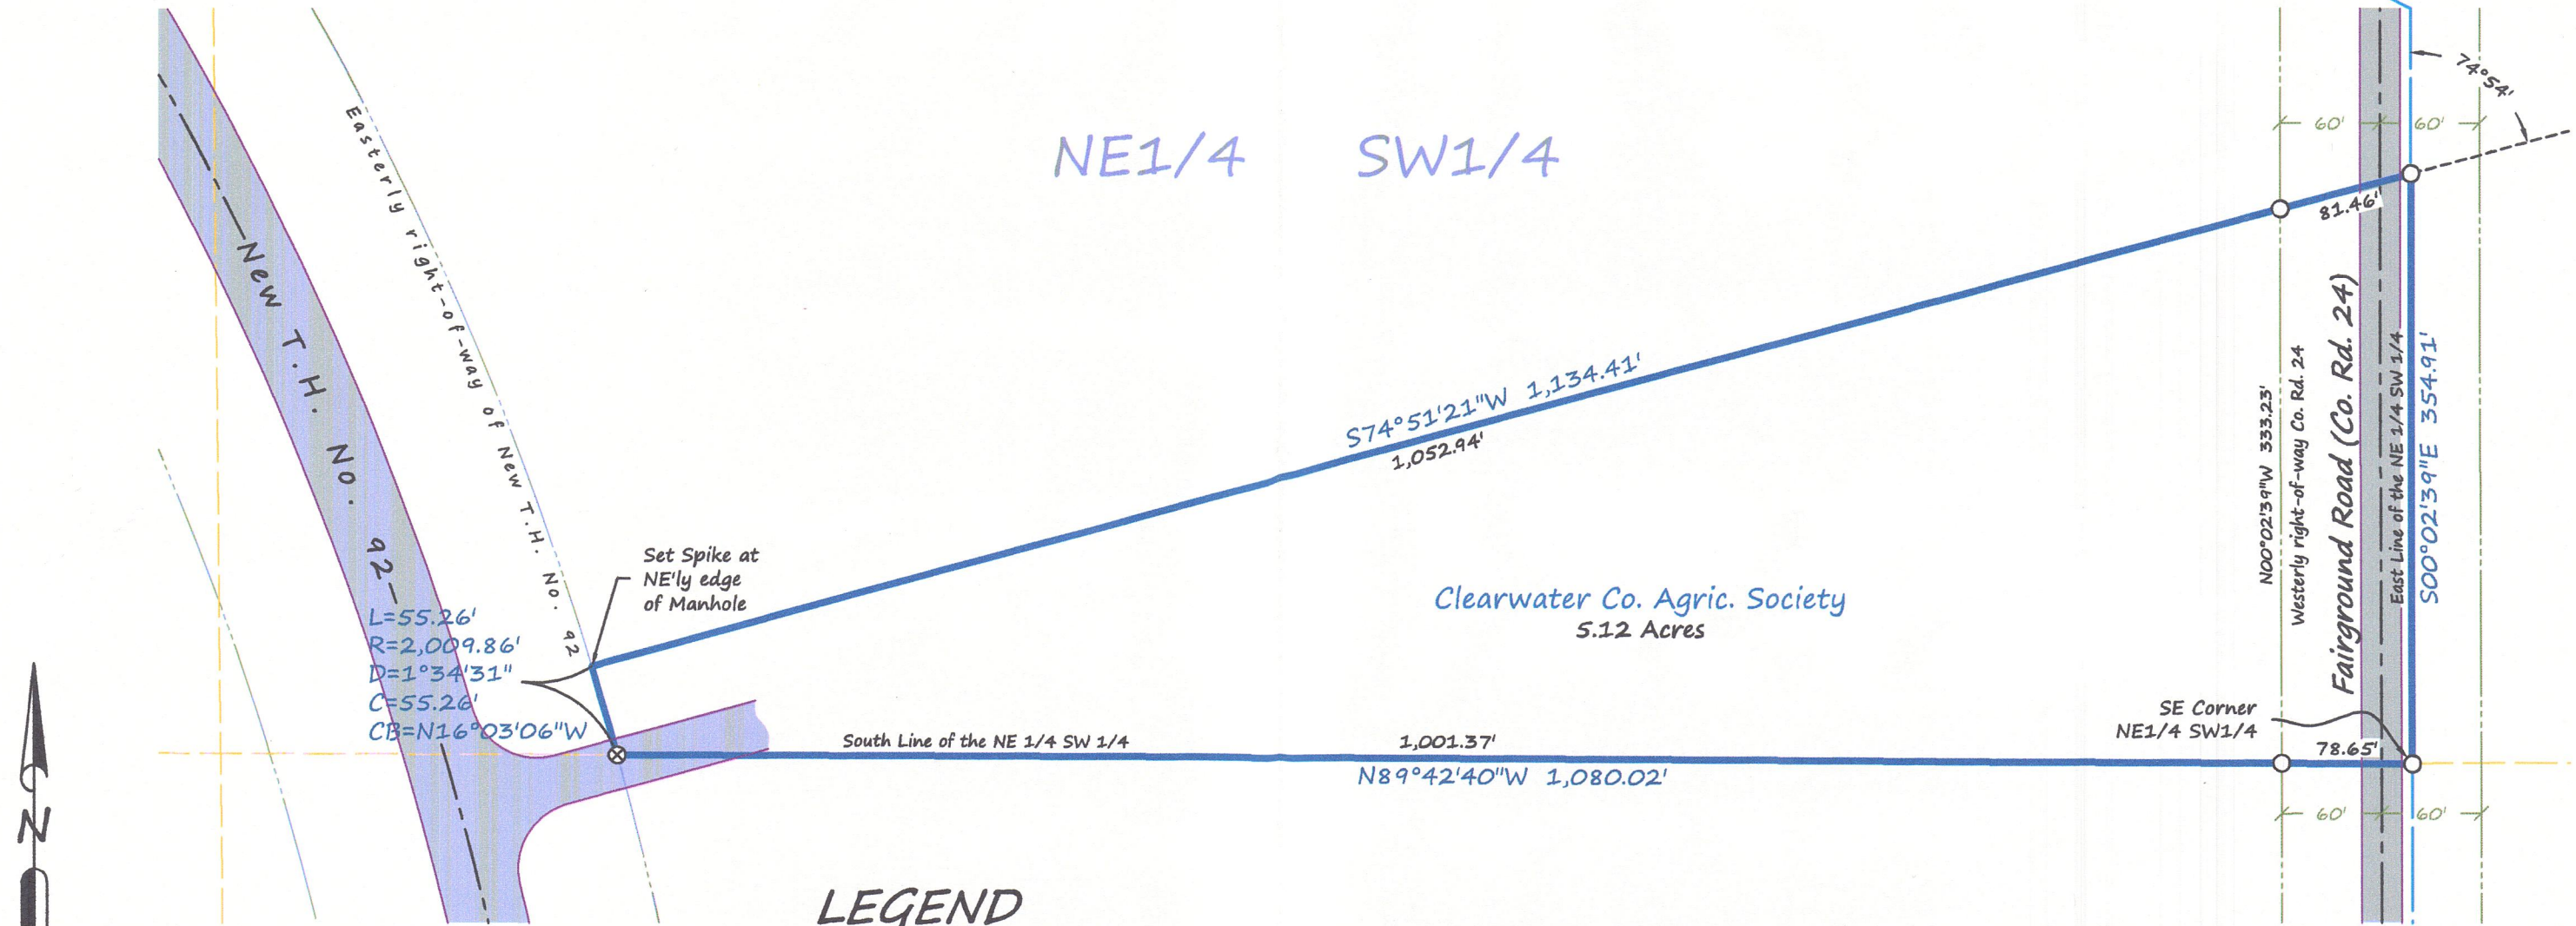

BEARINGS ARE BASED ON NAD83(96)  
CLEARWATER COUNTY COORDINATE SYSTEM

### LEGEND

- SET IRON MONUMENT WITH CAP NO. 47934
- ⊗ "MAG" NAIL SET
- PROPERTY BOUNDARY
- - - CENTERLINE
- · - · - RIGHT-OF-WAY
- · - · - SIXTEENTH-LINE
- · - · - QUARTER-LINE
- ▨ BITUMINOUS SURFACE

- SURVEYOR'S NOTES:**
- Section Subdivision per Coordinates on Government Corner Certificates on file at the County Recorder's Office. Brustad Land Surveying verified Section Corners in the field.
  - Brustad Land Surveying has not made a thorough search for any easements of records or any other information that a current title search may disclose.

**BRUSTAD LAND SURVEYING**  
Bagley, Mn 56621 (218) 694-5280

I HEREBY CERTIFY THAT THIS SURVEY, PLAN OR REPORT WAS PREPARED BY ME OR UNDER MY DIRECT SUPERVISION AND THAT I AM A DULY LICENSED LAND SURVEYOR UNDER THE LAWS OF THE STATE OF MINNESOTA.

*Amanda J. Brustad* 9/20/17  
AMANDA J. BRUSTAD (LIC. NO. 47934) DATE: