


# CERTIFICATE OF SURVEY

GABRELCIK

PART OF BLOCK 4, ORIGINAL TOWNSITE OF BAGLEY  
CLEARWATER COUNTY, MINNESOTA

2nd Street NW (platted as Fifth St)

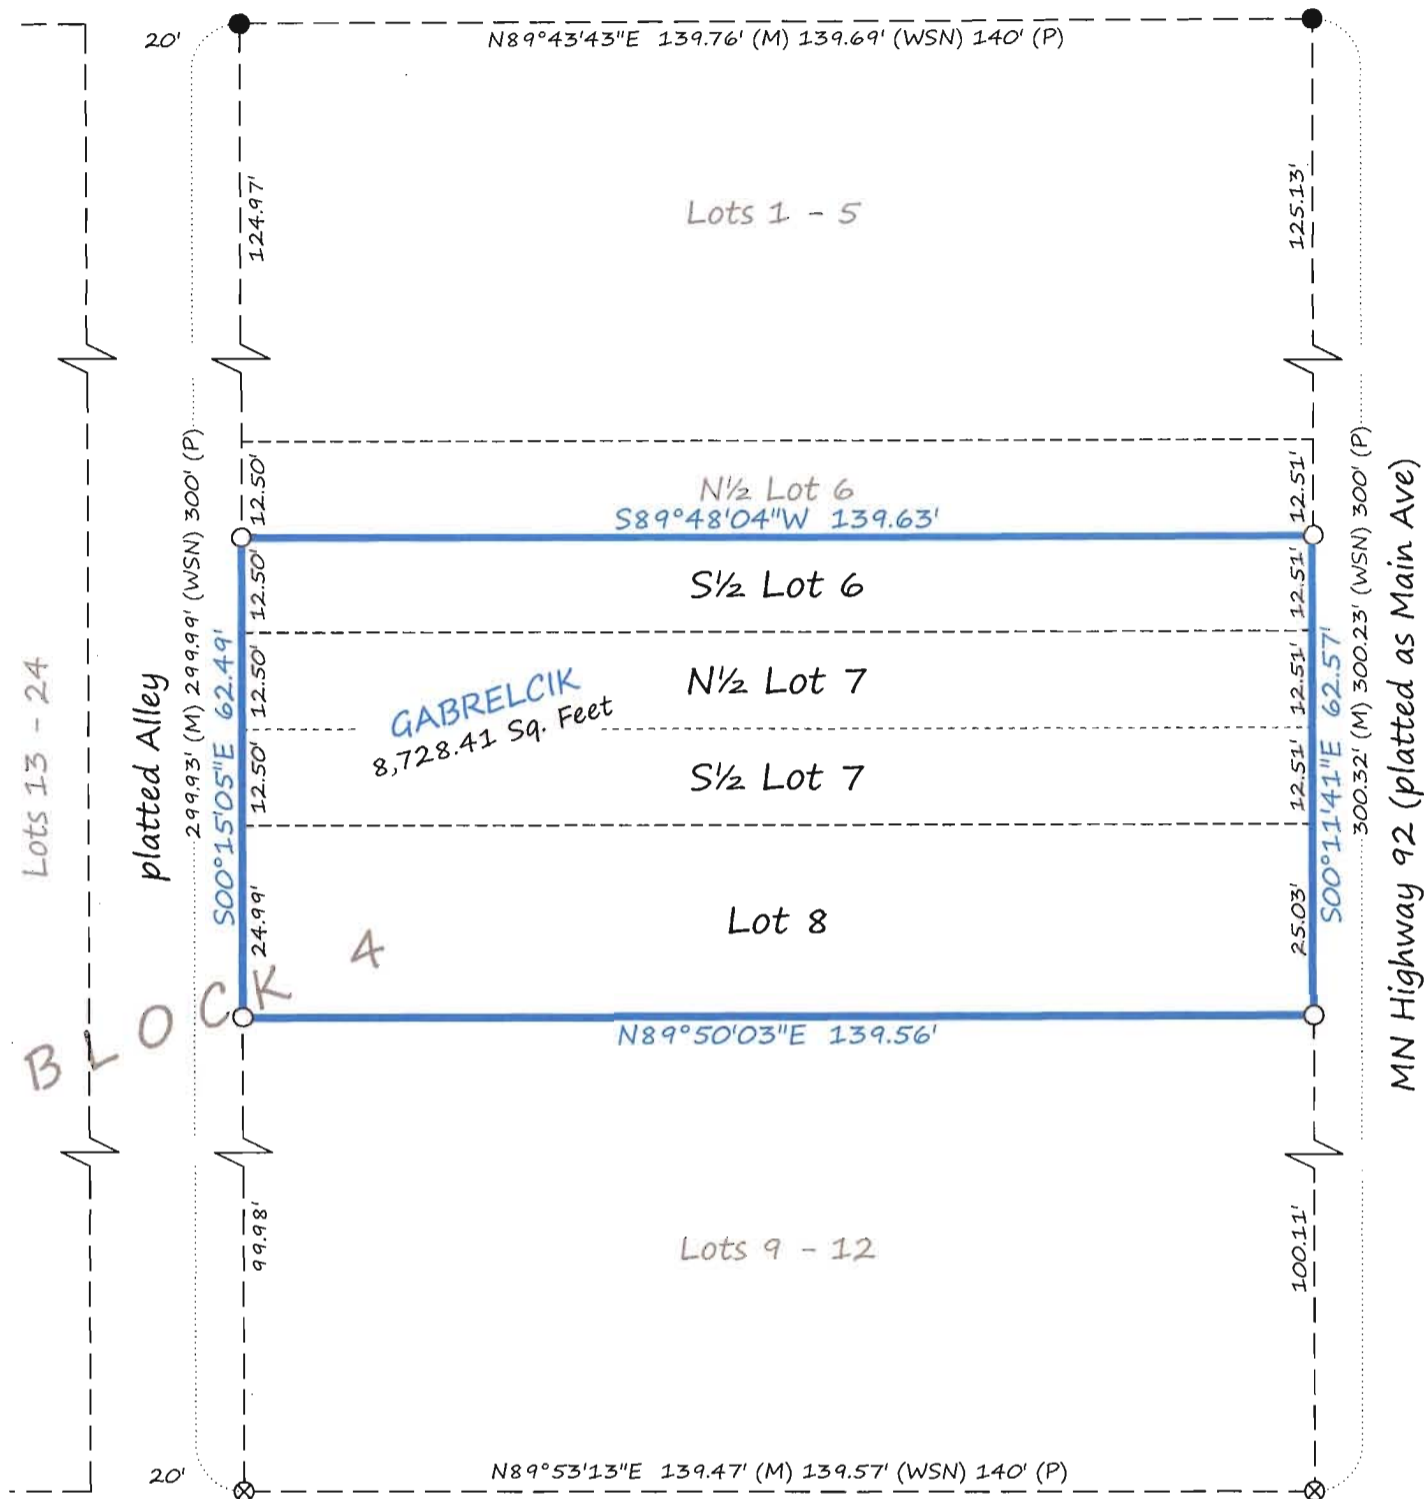

1st Street NW (platted as Fourth St)

**DESCRIPTION PER RECORD DOCUMENT 142547:**

Lot Eight (8) and the South One-half (S½) of Lot Seven (7) of Block Four (4), Original Townsite of Bagley.

**DESCRIPTION PER RECORD DOCUMENT 169236:**

The North Half (N½) of Lot Seven (7), Block Four (4), Original Townsite of Bagley.

**DESCRIPTION PER RECORD DOCUMENT 170640:**

The South Half (S½) of Lot Six (6), Block Four (4), Original Townsite of Bagley.

SCALE  
1" = 25'



BEARINGS ARE BASED ON NAD83(96)  
CLEARWATER COUNTY COORDINATE SYSTEM

## LEGEND

- FOUND RLS 47950
- ⊗ FOUND "MAG" NAIL
- SET IRON MONUMENT WITH CAP NO. 47934
- (M) DENOTES MEASUREMENT PER BRUSTAD LAND SURVEYING
- (WSN) DENOTES MEASUREMENT PER WIDSETH, SMITH & NOLTING SURVEY
- (P) DENOTES MEASUREMENT PER PLAT OF ORIGINAL TOWNSITE OF BAGLEY
- PROPERTY BOUNDARY
- - - PLATTED BLOCK LINES
- - - PLATTED LOT LINES
- - - RECORD DOCUMENT LINES

**SURVEYOR'S NOTES:**

Brustad Land Surveying has not made a thorough search for any easements of records or any other information that a current title search may disclose.

### BRUSTAD LAND SURVEYING

Bagley, Mn 56621 (218) 694-5280

I HEREBY CERTIFY THAT THIS SURVEY, PLAN OR REPORT WAS PREPARED BY ME OR UNDER MY DIRECT SUPERVISION AND THAT I AM A DULY LICENSED LAND SURVEYOR UNDER THE LAWS OF THE STATE OF MINNESOTA.

*Amanda J. Brustad* 5/11/18  
AMANDA J. BRUSTAD (LIC. NO. 47934) DATE: