


CERTIFICATE OF SURVEY

RONNING

SECTION 3, TOWNSHIP 146 NORTH, RANGE 36 WEST
CLEARWATER COUNTY, MINNESOTA

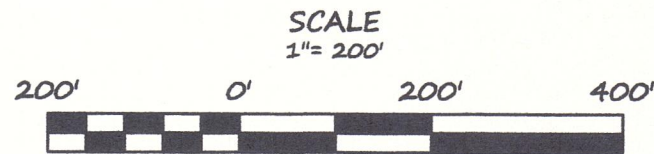


BEARINGS ARE BASED ON NAD83(96)
CLEARWATER COUNTY COORDINATE SYSTEM

DESCRIPTION PER RECORD DOCUMENT T228:

The East 330 feet of the SW¹/₄ of SW¹/₄, Section 3, Township 146, Range 36
TORRENS PROPERTY

LEGEND

- FOUND IRON MONUMENT
- SET IRON MONUMENT WITH CAP NO. 47934
- ✕ SET STEEL 'T' POST
- PROPERTY BOUNDARY
- - - - SIXTEENTH-LINE
- - - - SECTION-LINE

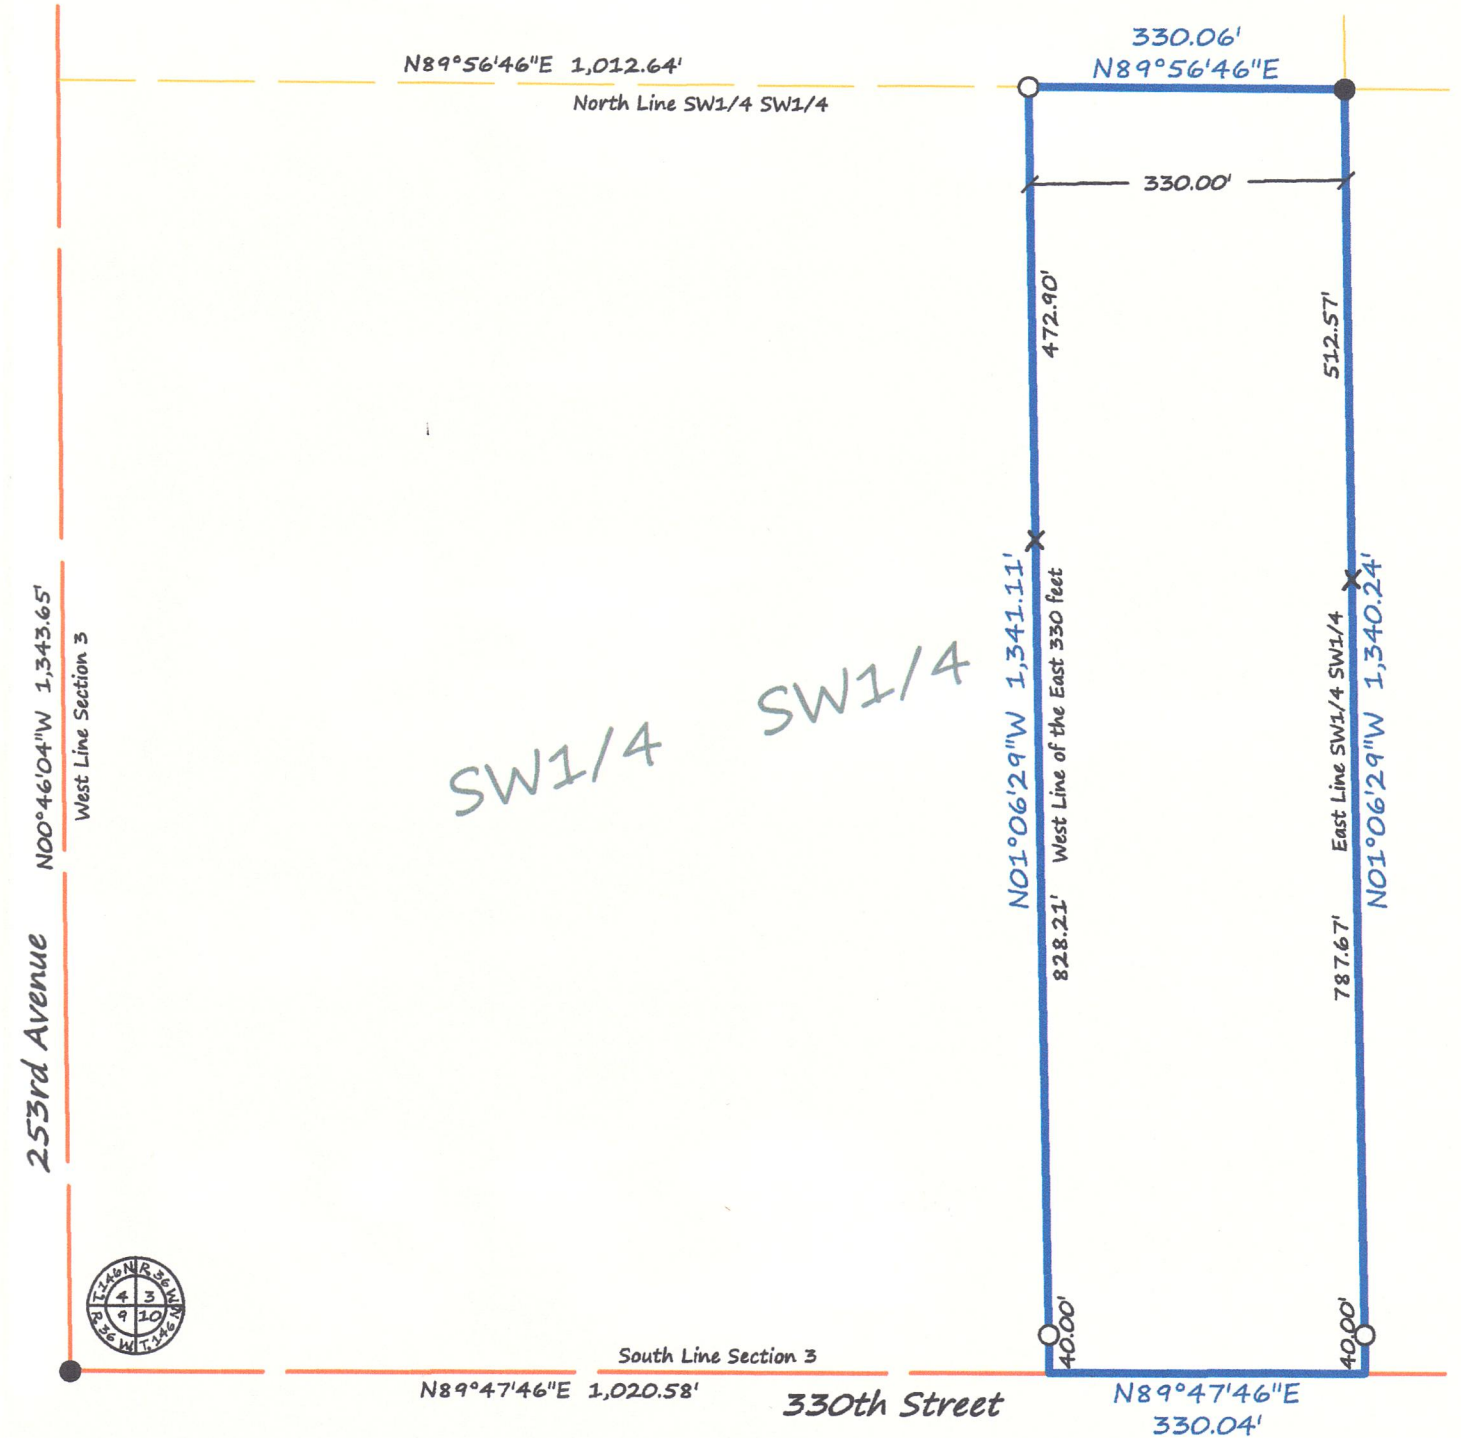

Brustad Land Surveying
Bagley, Mn 56621 (218) 694-5280

I HEREBY CERTIFY THAT THIS SURVEY, PLAN OR REPORT WAS PREPARED BY ME OR UNDER MY DIRECT SUPERVISION AND THAT I AM A DULY LICENSED LAND SURVEYOR UNDER THE LAWS OF THE STATE OF MINNESOTA.

Amanda J. Brustad 7/20/17
AMANDA J. BRUSTAD (LIC. NO. 47934) DATE: