
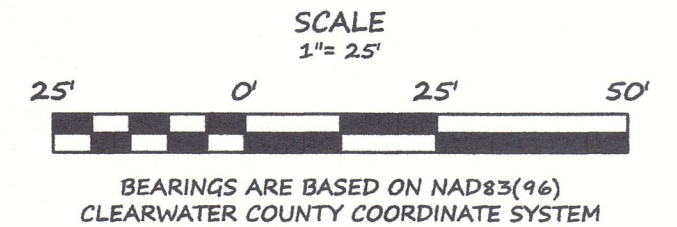


SIXTH STREET NE (Platted as Ninth St)

# CERTIFICATE OF SURVEY

## DAVIS

PART OF BLOCK 4, SECOND ADDITION TO BAGLEY  
CLEARWATER COUNTY, MINNESOTA

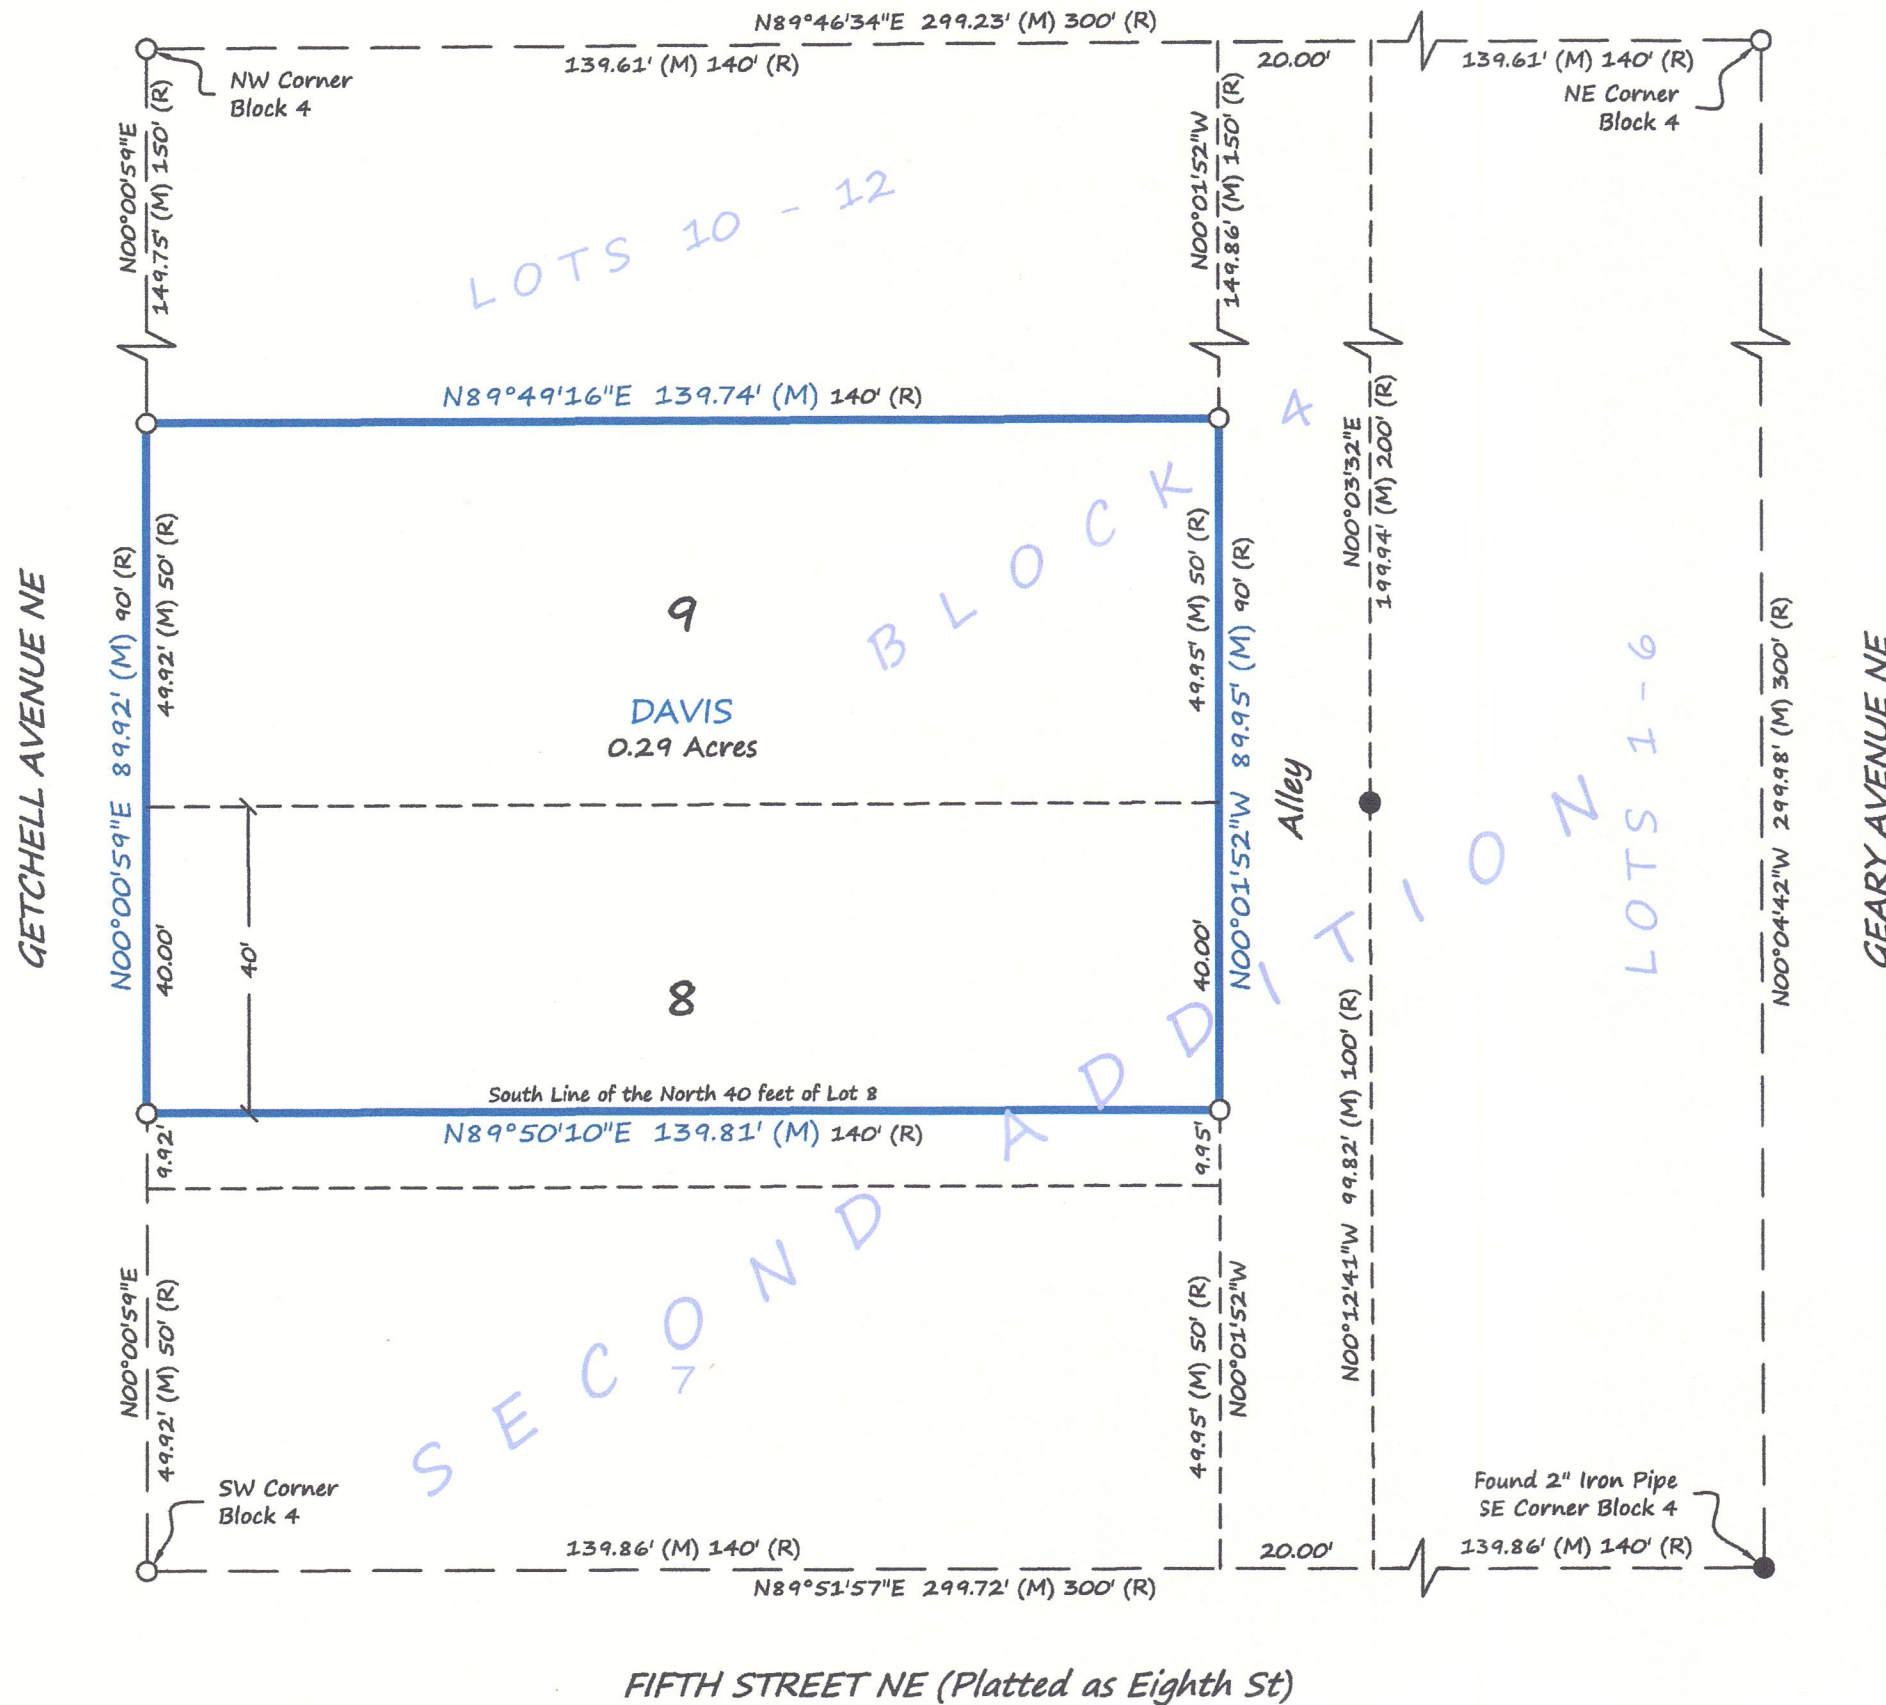

DESCRIPTION PER RECORD DOCUMENT 162595:

Lot Nine (9) and the North 40 feet of Lot Eight (8), Block Four (4), Second Addition to Bagley

### LEGEND

- FOUND IRON MONUMENT
- SET IRON MONUMENT WITH CAP NO. 47934
- (M) DENOTES MEASUREMENT PER BRUSTAD LAND SURVEYING
- (R) DENOTES MEASUREMENT PER SECOND ADDITION TO BAGLEY
- PROPERTY BOUNDARY
- - - PLATTED BLOCK LINES
- - - PLATTED LOT LINES

**Brustad Land Surveying**  
Bagley, Mn 56621 (218) 694-5280

I HEREBY CERTIFY THAT THIS SURVEY, PLAN OR REPORT WAS PREPARED BY ME OR UNDER MY DIRECT SUPERVISION AND THAT I AM A DULY LICENSED LAND SURVEYOR UNDER THE LAWS OF THE STATE OF MINNESOTA.

*Amanda J. Brustad* 6/9/17  
AMANDA J. BRUSTAD (LIC. NO. 47934) DATE: