


CERTIFICATE OF SURVEY

BECKETT

PART OF BLOCK 3, AUDITOR'S THIRD SUBDIVISION TO BAGLEY
SECTION 30, TOWNSHIP 147 NORTH, RANGE 37 WEST
CLEARWATER COUNTY, MINNESOTA

DESCRIPTION PER RECORD DOCUMENT 180028:

Block Three (3) of Auditor's Third Subdivision to Bagley, EXCEPTING THEREFROM the North 133 feet.

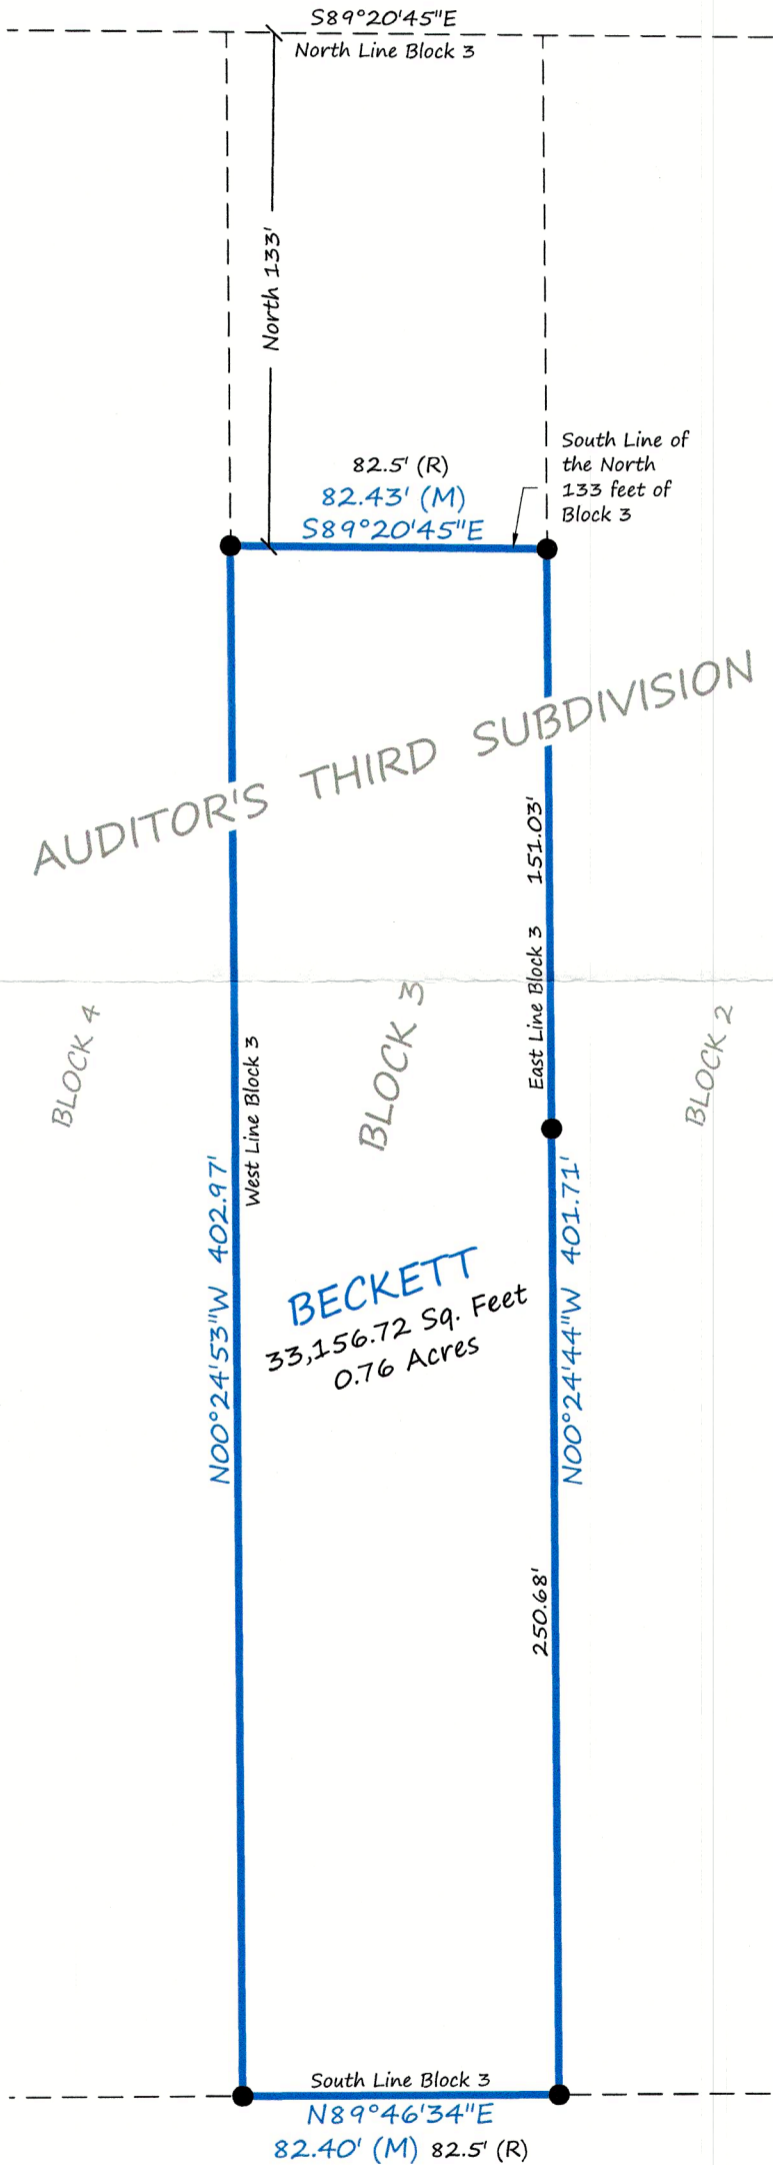

BEARINGS ARE BASED ON NAD83(96)
CLEARWATER COUNTY COORDINATE SYSTEM

LEGEND

- IRON MONUMENT FOUND
- (M) DENOTES MEASUREMENT PER BRUSTAD LAND SURVEYING
- (R) DENOTES MEASUREMENT PER AUDITOR'S THIRD SUBDIVISION
- PROPERTY BOUNDARY
- - - - - PLATTED BLOCK LINES

BRUSTAD LAND SURVEYING, PA
Bagley, Mn 56621 (218) 694-5280

I HEREBY CERTIFY THAT THIS SURVEY, PLAN OR REPORT WAS PREPARED BY ME OR UNDER MY DIRECT SUPERVISION AND THAT I AM A DULY LICENSED LAND SURVEYOR UNDER THE LAWS OF THE STATE OF MINNESOTA.

Amanda J. Brustad 10/19/22
AMANDA J. BRUSTAD (LIC. NO. 47934) DATE:

SURVEYOR'S NOTES:

Reference Survey:
Olson Survey dated 9-28-2021 by Brustad Land Surveying RLS 47934