
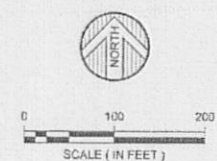


CERTIFICATE OF SURVEY

**4TH STREET AND BAGLEY AVENUE REMONUMENTATION, BAGLEY, MN.
LOCATED IN THE SOUTH HALF OF THE NORTHWEST QUARTER OF SECTION 29-147-37, CLEARWATER COUNTY, MN.**

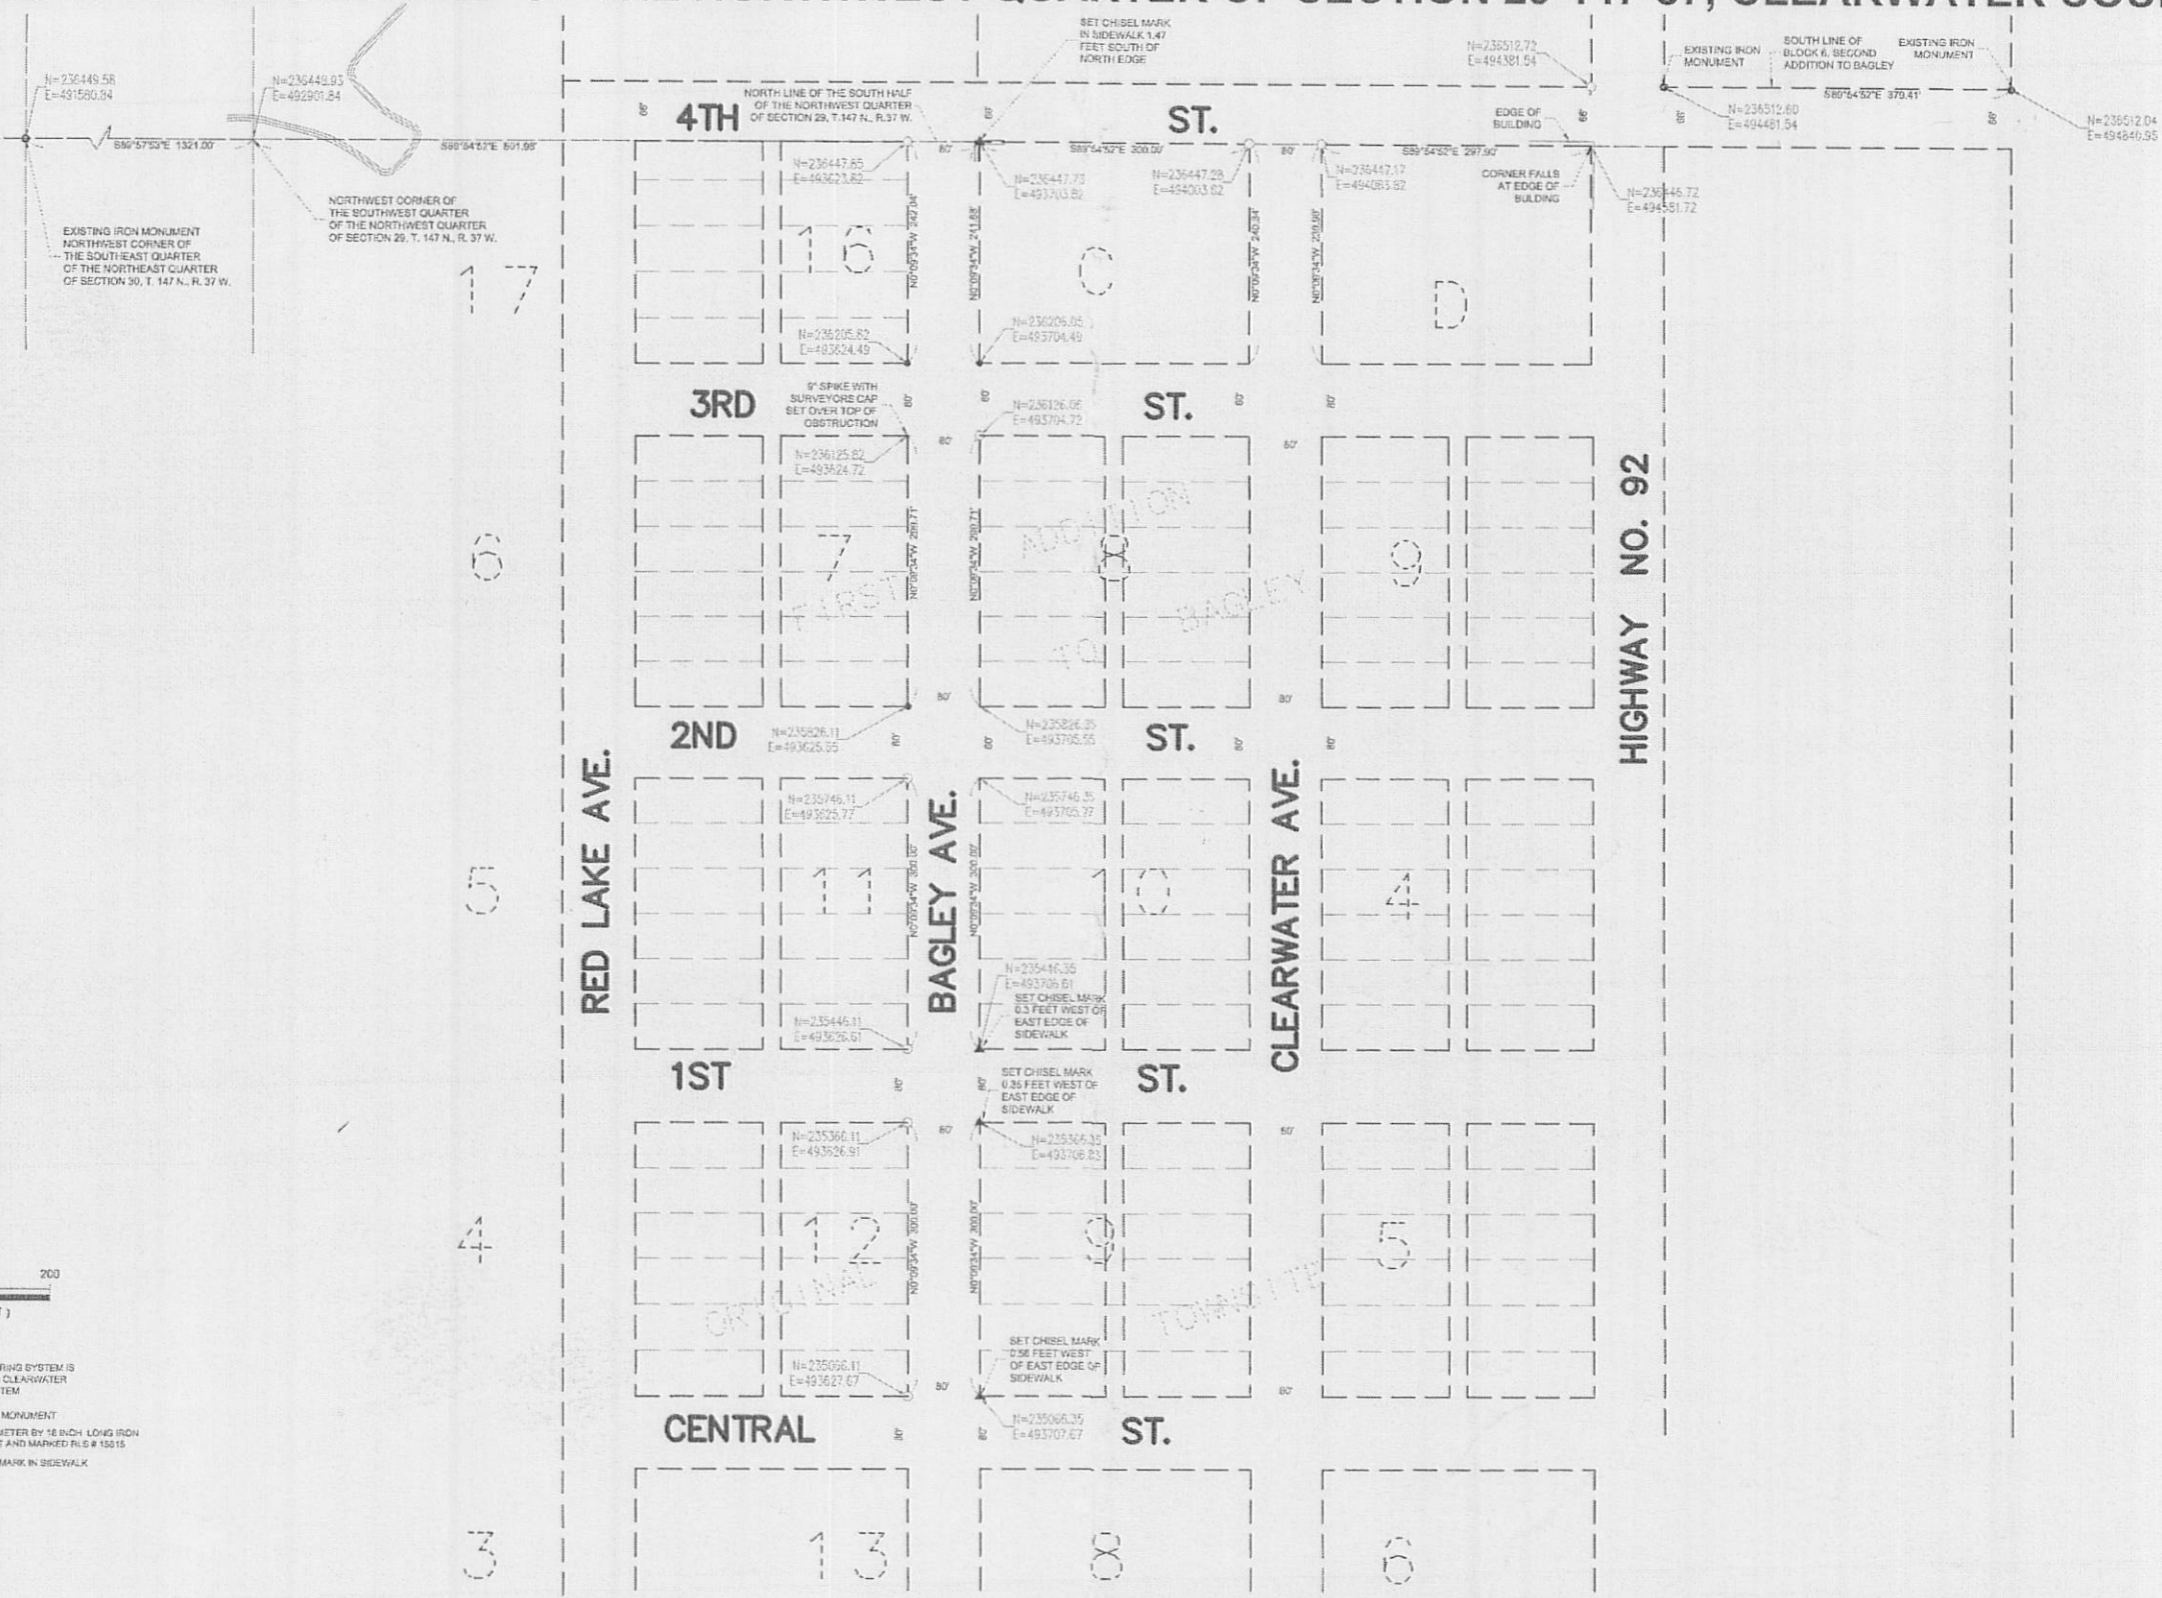

- ORIENTATION OF THIS BEARING SYSTEM IS
NAD83 (1983 ADJUSTMENT) CLEARWATER
COUNTY COORDINATE SYSTEM
- DENOTES FOUND IRON MONUMENT
 - DENOTES 1/2 INCH DIAMETER BY 18 INCH LONG IRON REBAR MONUMENT SET AND MARKED P.S.# 15015
 - ▲ DENOTES SET CHISEL MARK IN SIDEWALK
 - * DENOTES SET 1/2" NAIL

A 157223
Recorded
Nov. 05, 2010 AT 12:00PM
Signed *Brenda L. Kinable*
BRENDA L. KINABLE
CLEARWATER COUNTY RECORDER

DATE: 10-29-09	DATE:	AMENDMENTS:	BY:
SCALE: AS SHOWN			
DRAWN BY: GLT			
CHECKED BY: GLT			
FILE NUMBER: 0806J0010.000			

PREPARED FOR: CLEARWATER COUNTY HIGHWAY DEPARTMENT I HEREBY CERTIFY THAT THIS SURVEY, PLAN, OR REPORT WAS PREPARED BY ME OR UNDER MY DIRECT SUPERVISION AND THAT I AM A DULY LICENSED LAND SURVEYOR UNDER THE LAWS OF THE STATE OF MINNESOTA <i>Gary L. Thompson</i> GARY L. THOMPSON	DATE: 11-04-09 LIC NO: 15015
--	------------------------------

ENGINEERS: ALEXANDRIA, MN; BEMIDJIE, MN; CROOKSTON, MN; GRAND FORKS, ND; RED WING, MN; ROCHESTER, MN; SIOUX FALLS, SD

ARCHITECTS:

LAND SURVEYORS:

ENVIRONMENTAL SERVICES: