

AUDITOR'S 2ND. SUBDIVISION.

BAGLEY, MINN.

Co. of Clearwater S.S.
 State of Minnesota
 I, Martin Hjorthaug, Co. Surveyor
 of Clearwater Co., Minnesota, do hereby
 certify that at the request of the Co. Auditor,
 H. H. Wade of said Clearwater Co., I have
 examined the records in the office of the
 Register of Deeds pertaining to the
 Village of Bagley, Co. of Clearwater, State
 of Minnesota, that I have made the within
 plat in accordance with my findings from such
 examination, that said plat is designated
 as Auditor's 2nd. Subdivision of Bagley,
 that the blocks thereof are numbered from
 1 to 13 in black figures and lots in small
 figures
 Given under my hand this 3^d day of
 May, 1921.

Martin Hjorthaug
 Co. Surveyor,
 Clearwater Co., Minn


Scale 1/4" = 100 feet
 Martin Hjorthaug, C.E.
 Geovick Minn

5th May
 21 11 JGM

W. G. Gleason

Approved by County Board, Clearwater County
 May 3, 1921
 Attest:
W. G. Gleason
 County Auditor

D. E. Erickson
 Chairman Co. Board

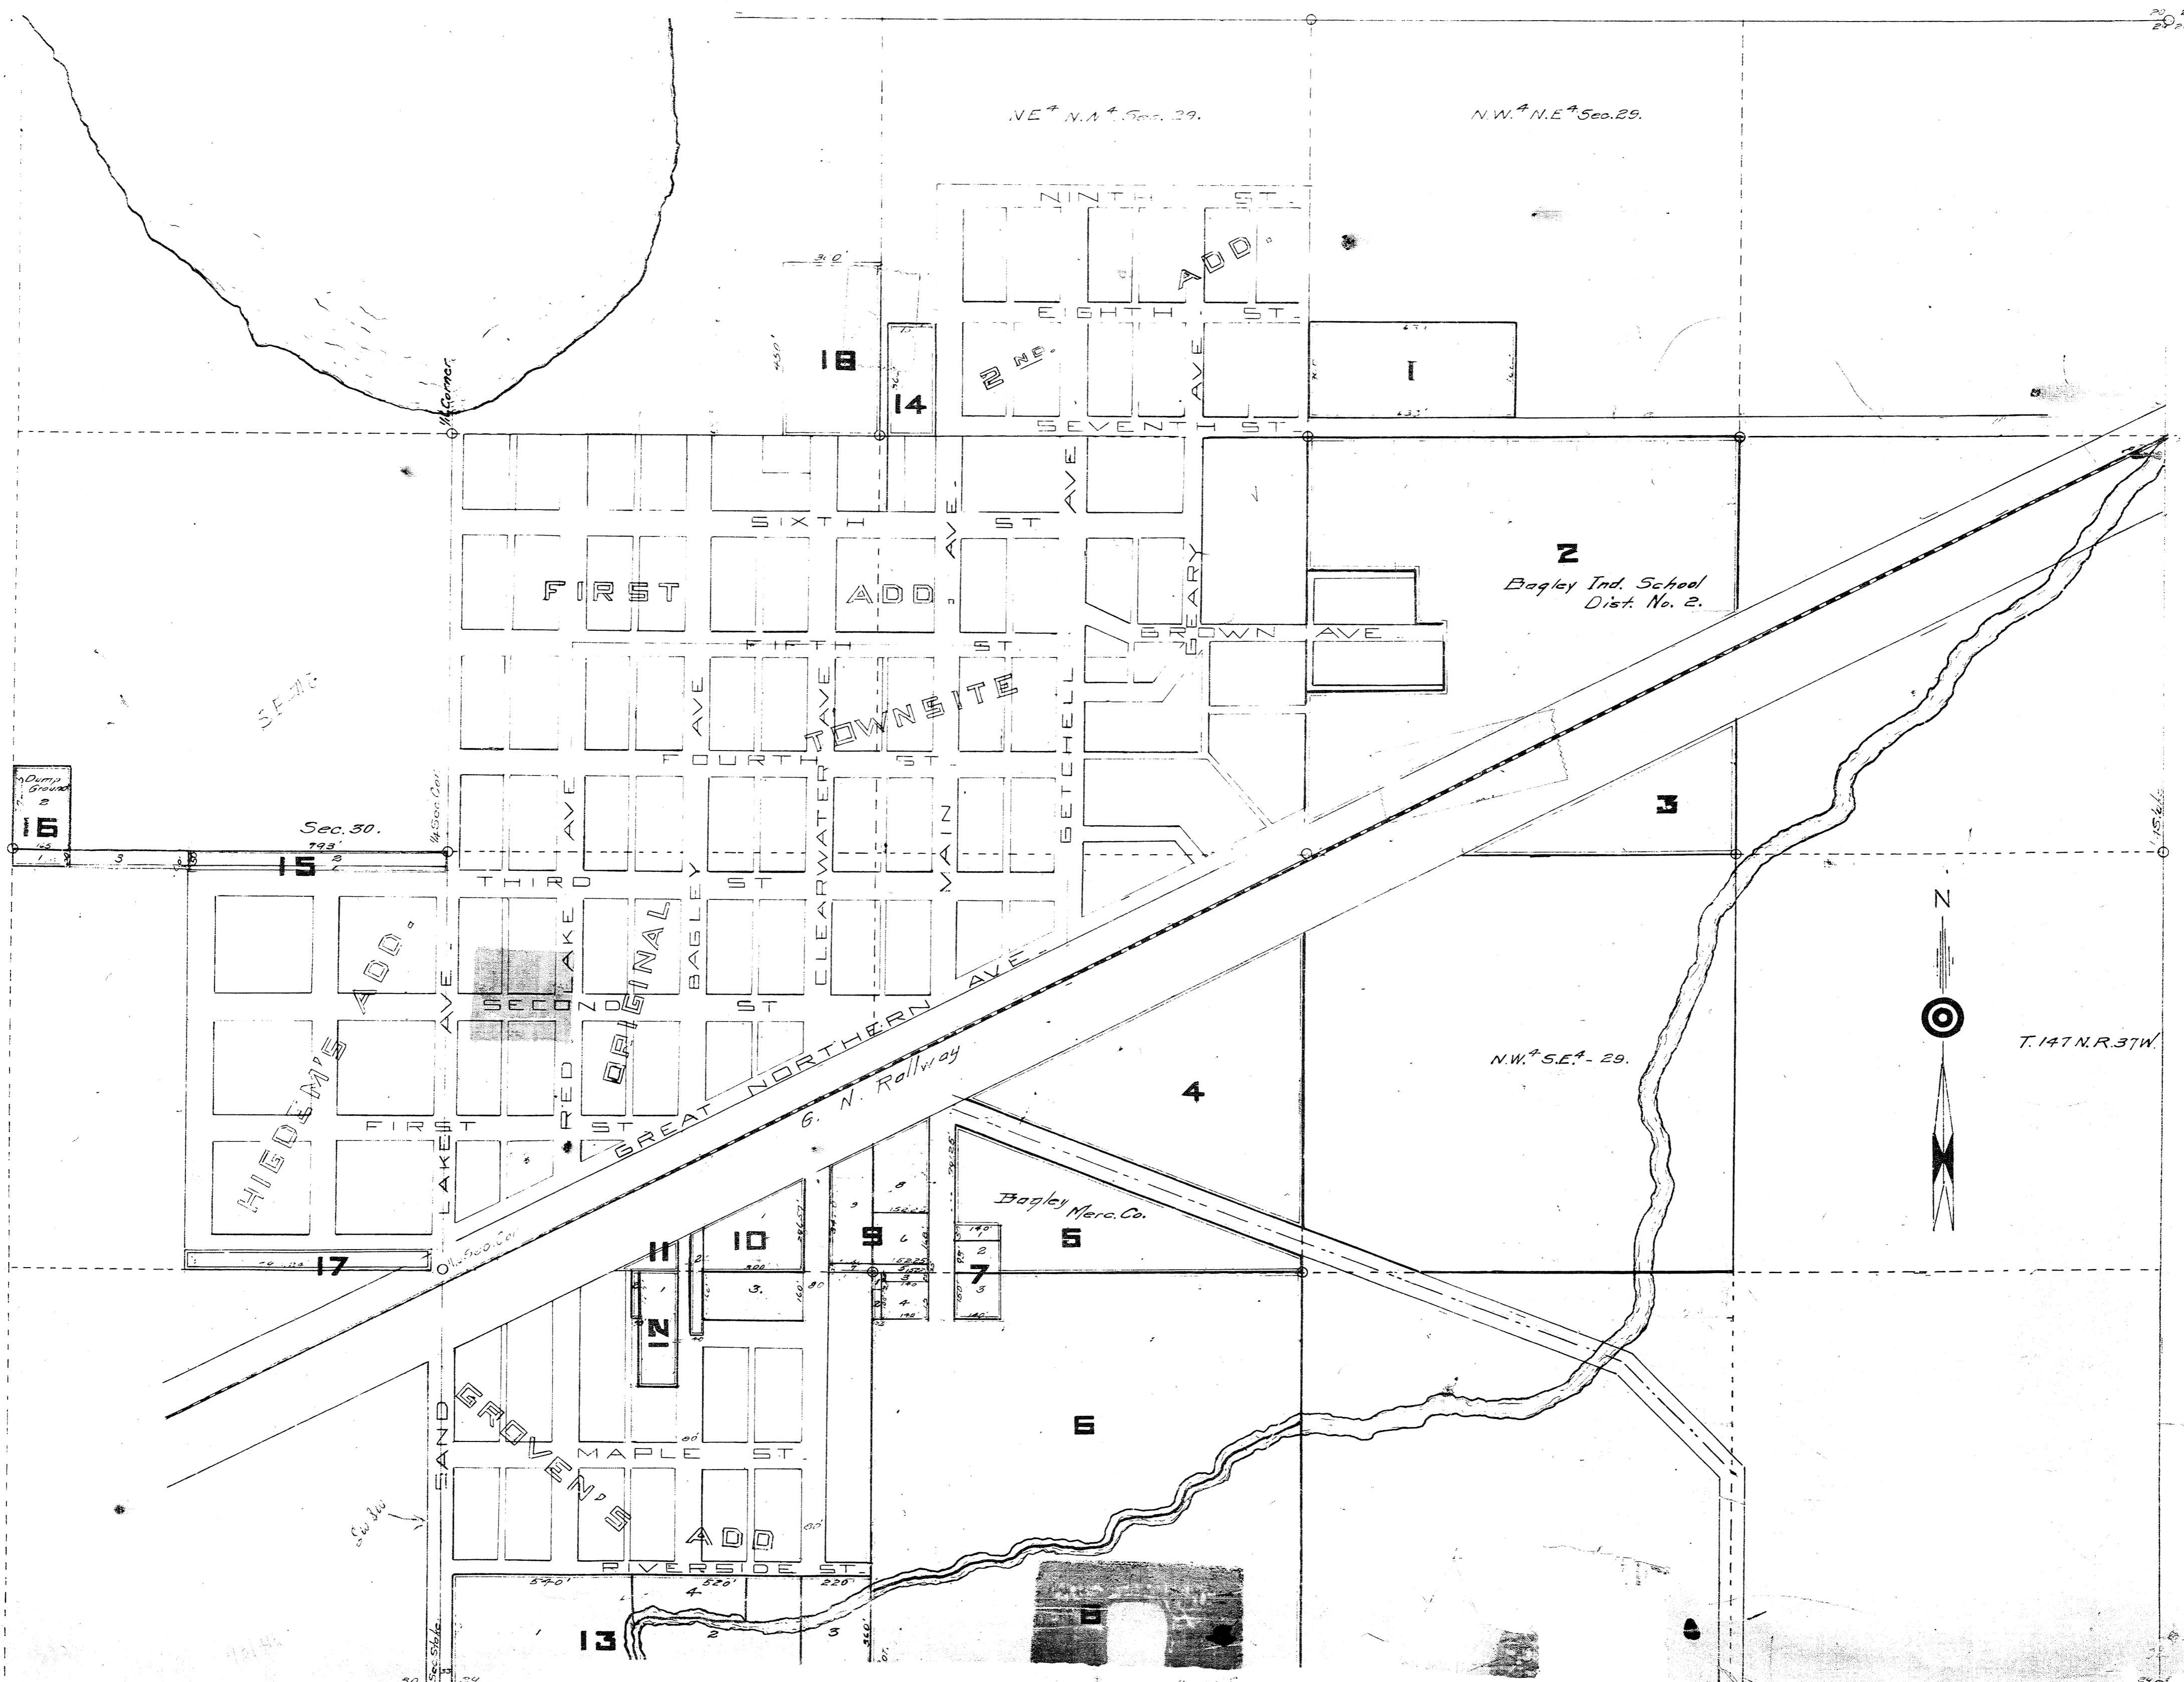

Original plat across Blocks 14 and 17
 Sec. 30, T. 147 N. R. 37 W.