

AUDITOR'S THIRD SUBDIVISION OF BAGLEY

I, Harvey A. Cartwright, County Surveyor, in and for Clearwater County State of Minnesota do hereby certify that at the request of Frank A. Norquist, County Auditor of said Clearwater County, I have examined the records in the Office of the Register of Deeds pertaining to the unplatted portions of the Village of Bagley situated in the North East One Fourth (NE 1/4) of the North West One Fourth (NW 1/4) of Section Twenty Nine (29) and the North East One Fourth (NE 1/4) of the South East One Fourth (SE 1/4) of Section Thirty (30) in Township One Hundred and Forty Seven (147) North of Range Thirty Seven (37) West of the Fifth (5) Principal Meridian in Minnesota; That I have made the within plat in accordance with my findings upon said examination; That said plat shall be designated Auditor's Third Subdivision of Bagley; That I have made an accurate Survey of the said premises; That all Monuments for the guidance of future Surveys and all measurements are correct according to my said Survey as represented on said plat.

Given under my hand this 5 Day of June 1937 A.D.

Harvey A. Cartwright
County Surveyor

Subscribed and Sworn to before me this 5 Day of June 1937

[Signature]
Notary Public, Clearwater County
My Comm. Expires 1/24-39, It


Approved by the Board of County Commissioners of Clearwater County on May 4th 1937.

[Signature]
Chairman of Board of County Commissioners, Clearwater County

Attest;
Frank A. Norquist
County Auditor
Clearwater County.

Double Lined Block Numbers Indicate Auditor's Second Subdivision

Scale 1 inch = 200 Feet

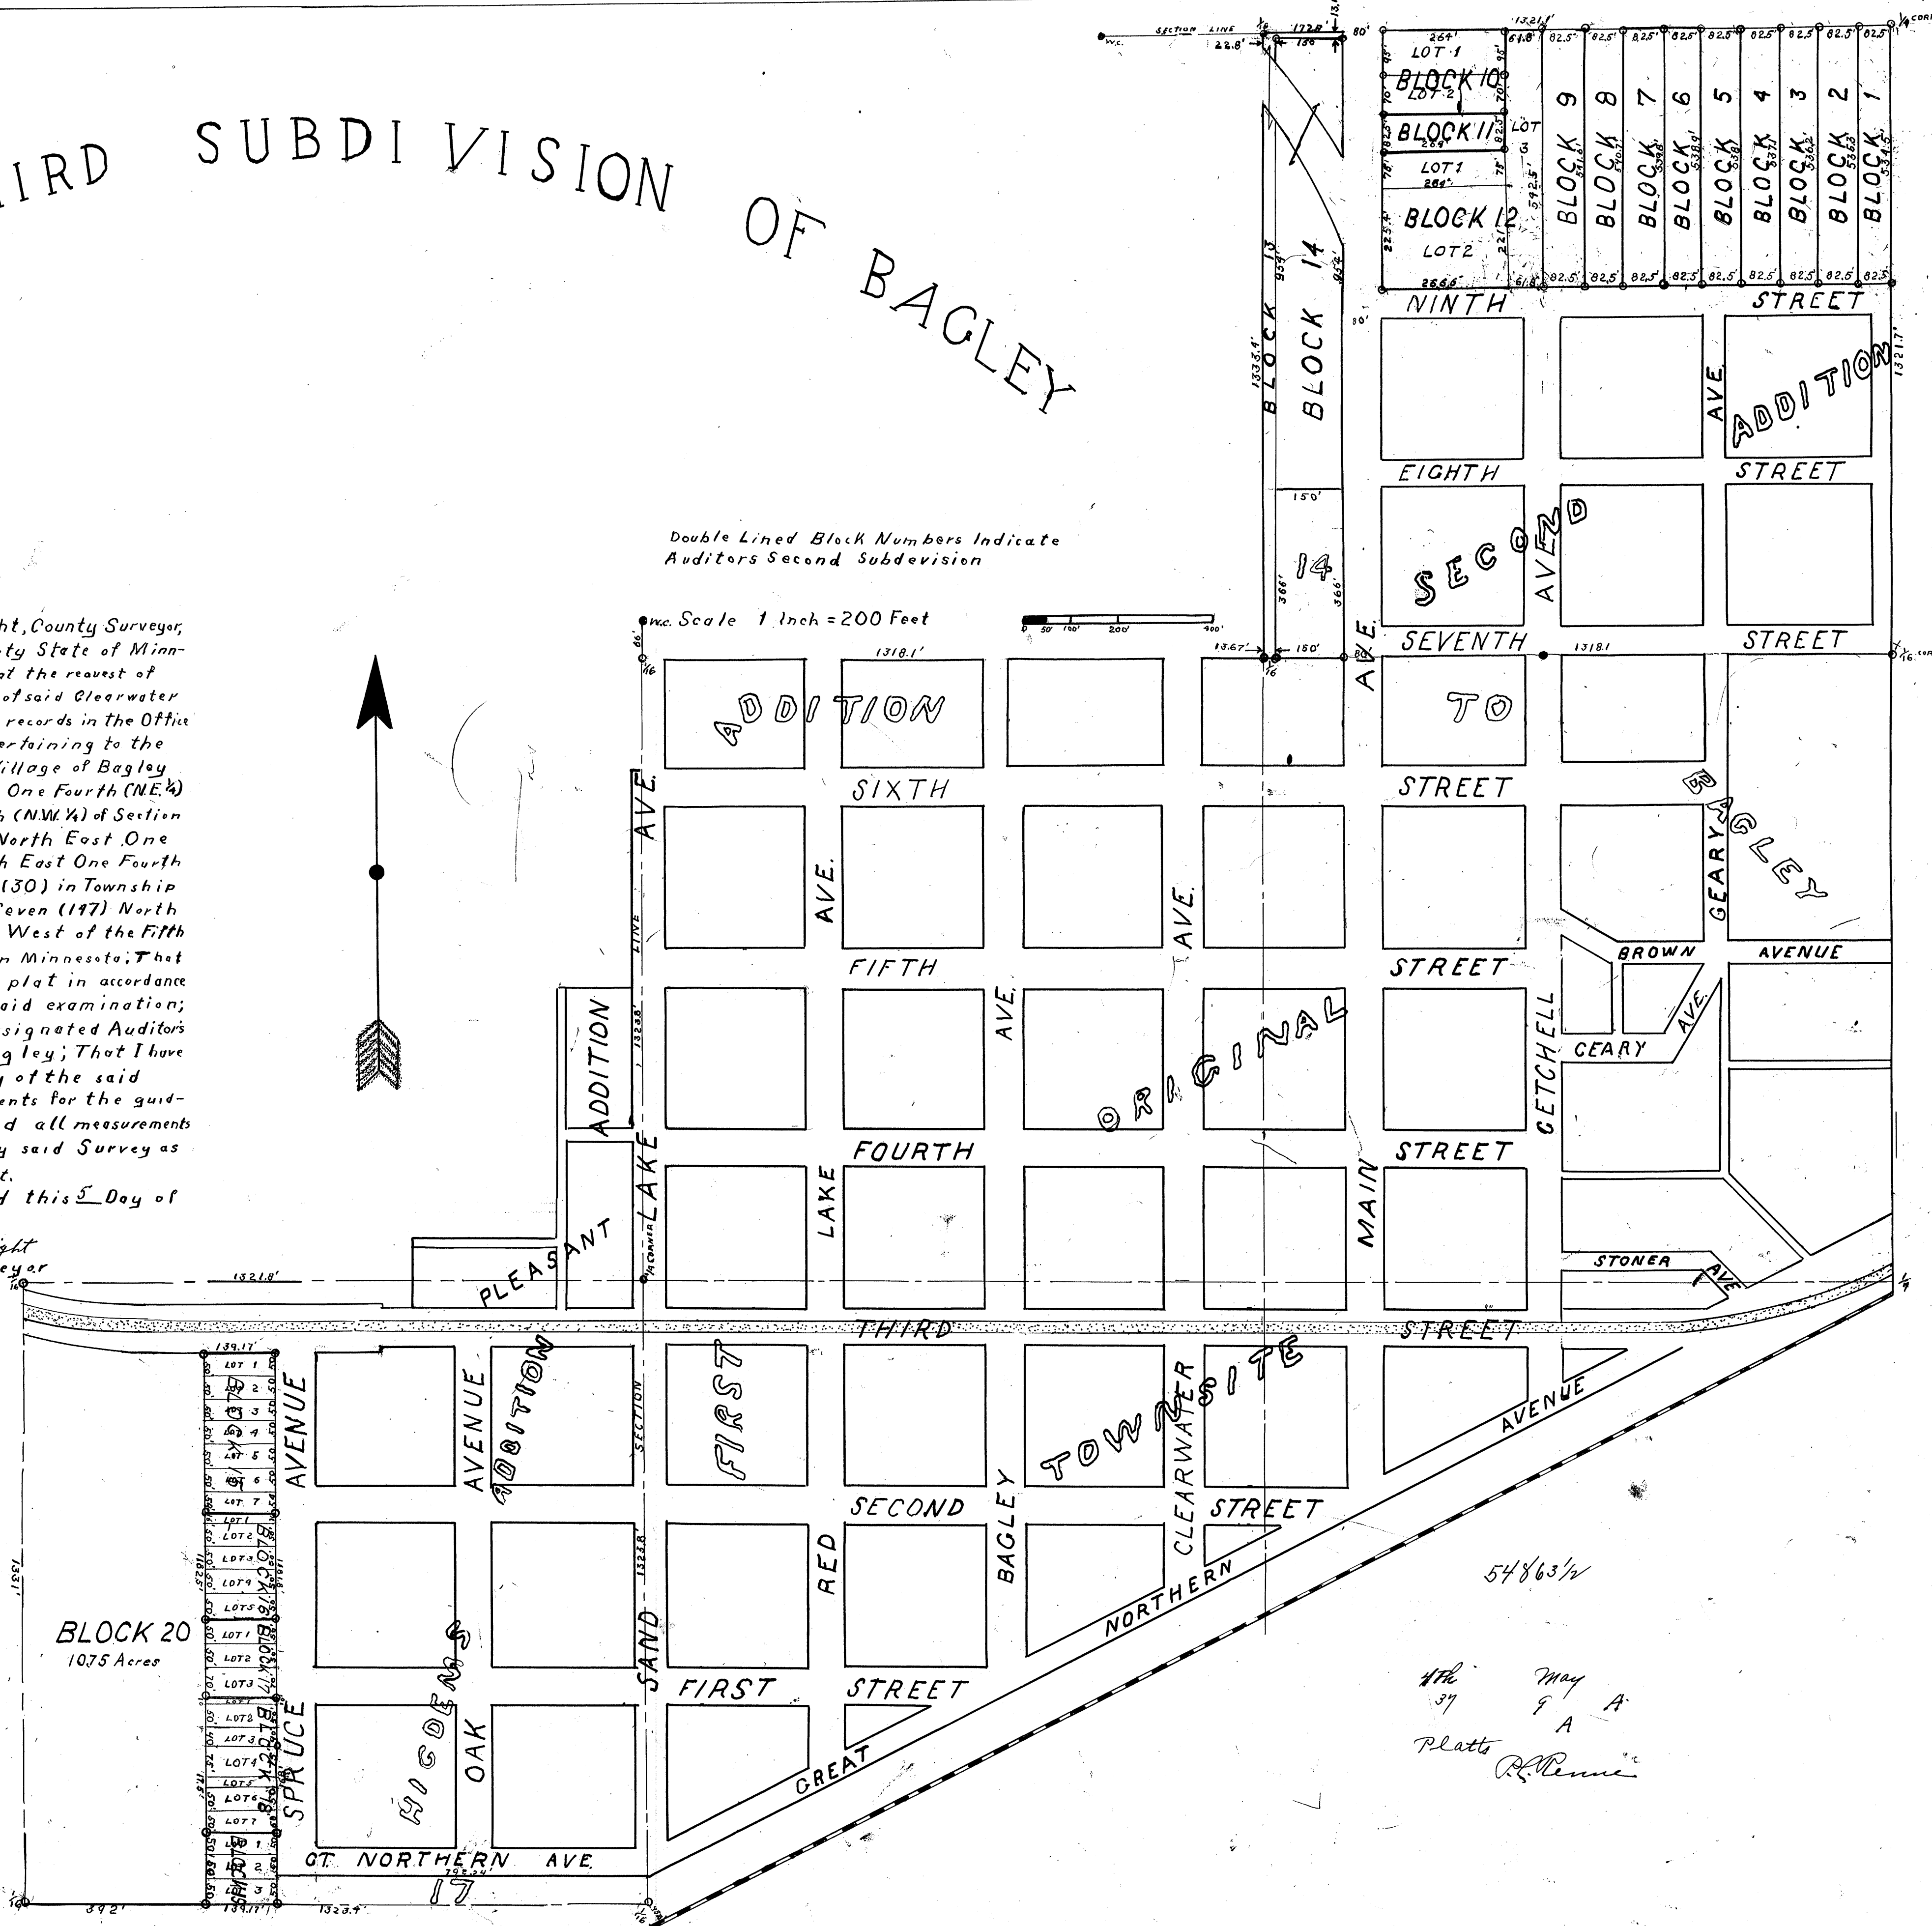

54863 1/2

4th May 9 A
37 9 A
Platts R. Renee