



CERTIFICATE OF SURVEY

Ron McCollum

GOVERNMENT LOT 4, SECTION 18, TOWNSHIP 148 NORTH, RANGE 36 WEST
CLEARWATER COUNTY, MINNESOTA (Record Document: 162399)

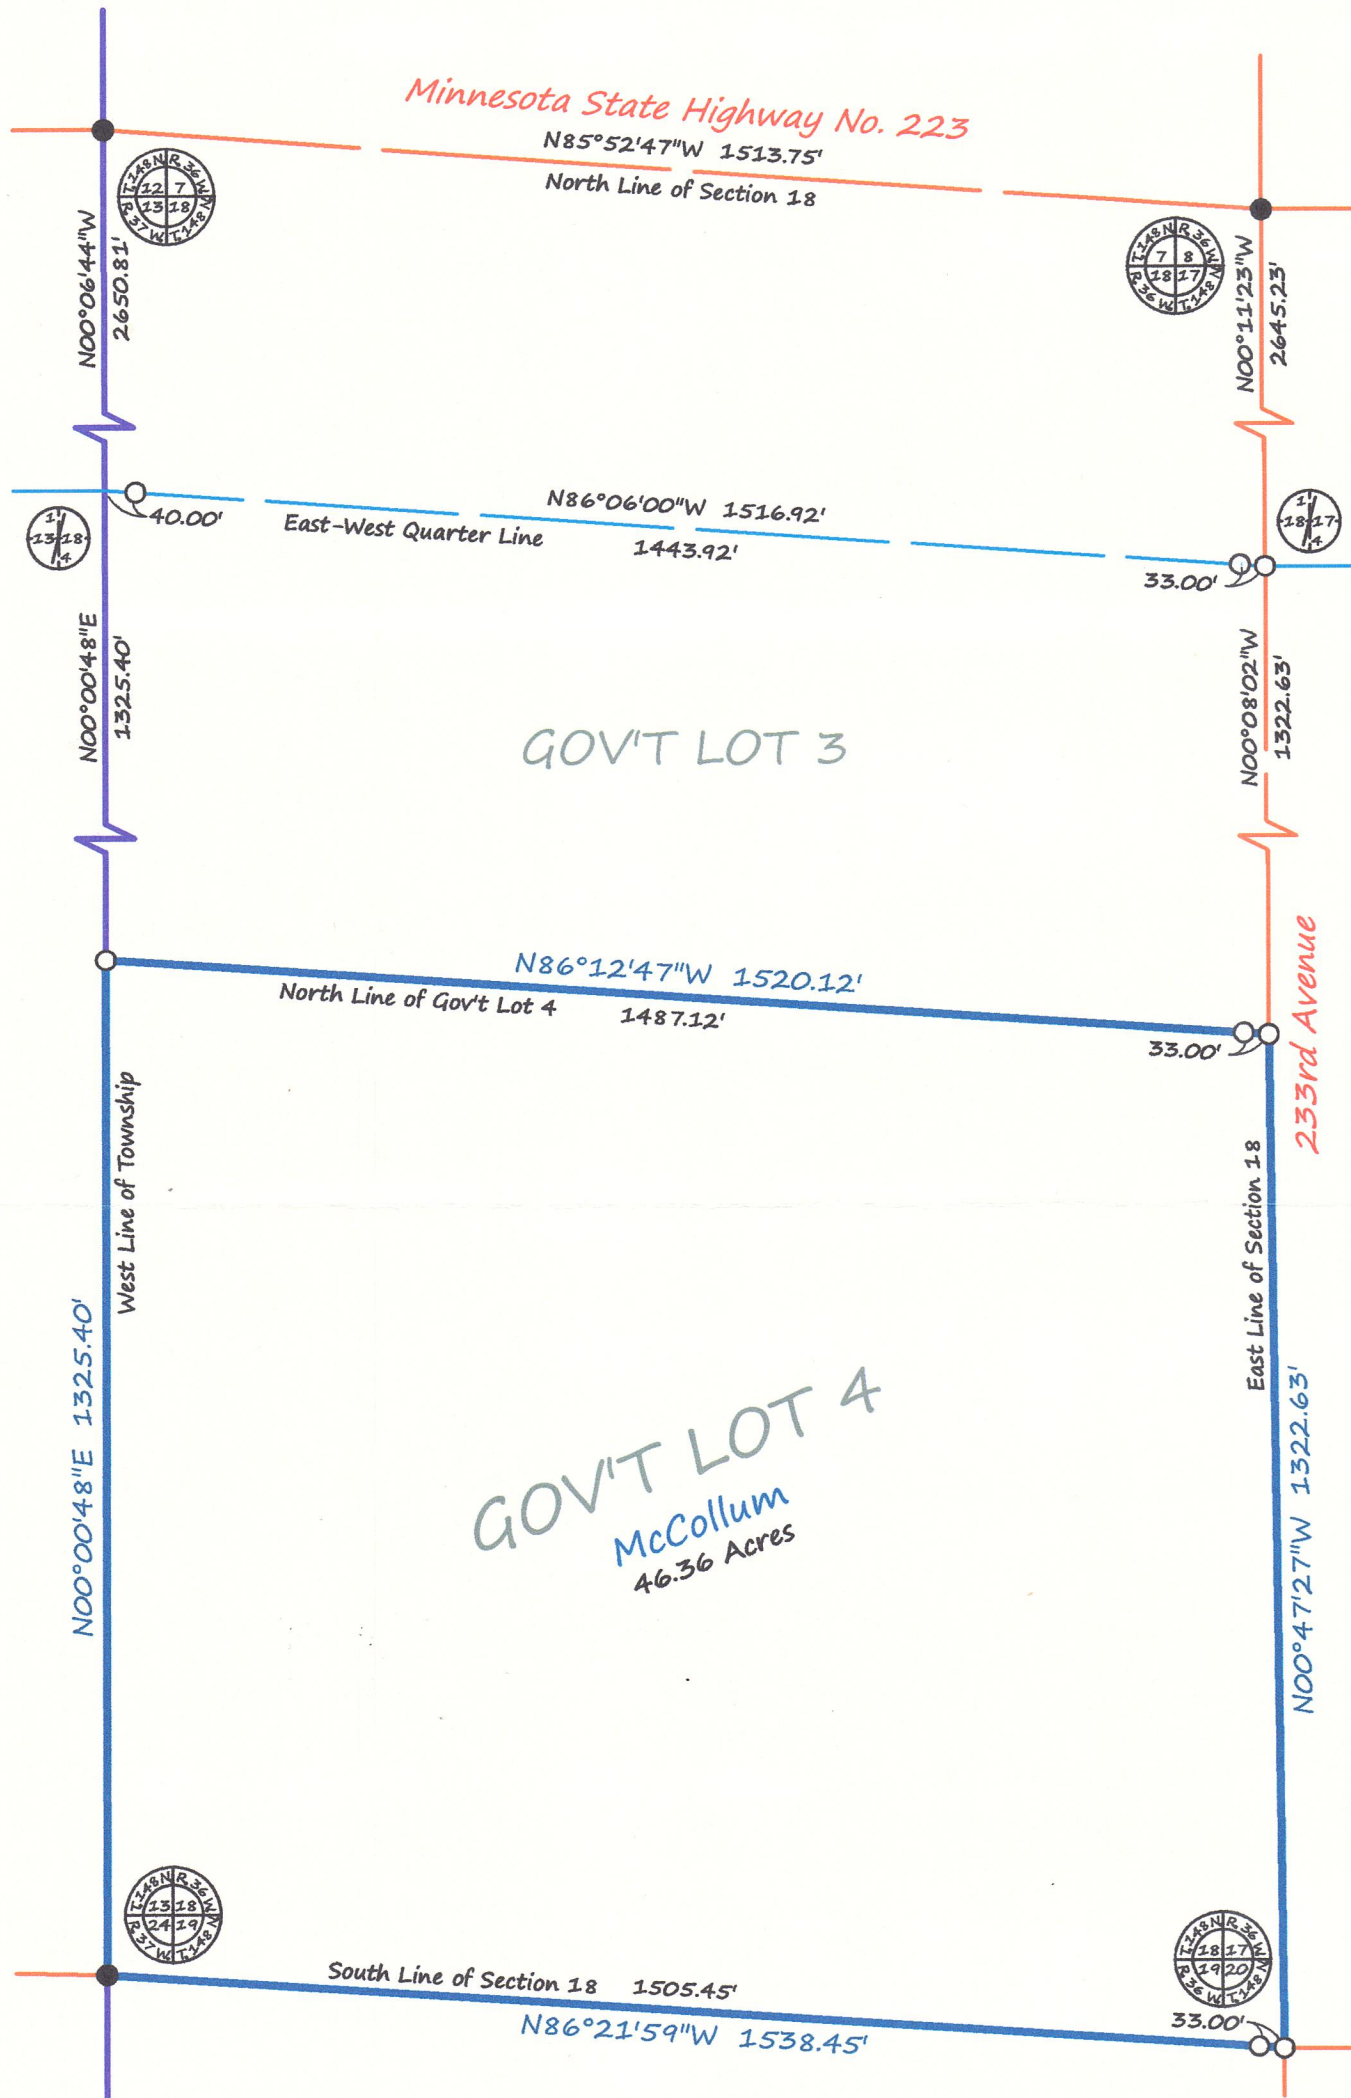

SCALE
1" = 250'

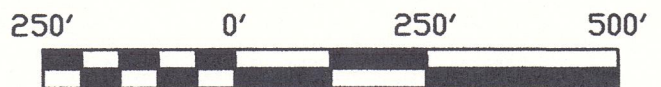

COORDINATES AND BEARINGS ARE BASED ON NAD83(96)
CLEARWATER COUNTY COORDINATE SYSTEM

LEGEND

- IRON MONUMENT FOUND
- IRON MONUMENT SET WITH CAP NO. 47934
- PROPERTY BOUNDARY
- QUARTER-LINE
- SECTION-LINE
- TOWNSHIP-LINE

Brustad Land Surveying
 Bagley, Mn 56621 (218) 694-5280

I HEREBY CERTIFY THAT THIS SURVEY, PLAN OR REPORT WAS PREPARED BY ME OR UNDER MY DIRECT SUPERVISION AND THAT I AM A DULY LICENSED LAND SURVEYOR UNDER THE LAWS OF THE STATE OF MINNESOTA.

Amanda J. Brustad 11/25/14
 AMANDA J. BRUSTAD (LIC. NO. 47934) DATE: