

# CERTIFICATE OF SURVEY

## ARLAN DAHLKE

BERGS SECOND SUBDIVISION  
SECTION 19, TOWNSHIP 147 NORTH, RANGE 37 WEST  
CLEARWATER COUNTY, MINNESOTA

DESCRIPTION PER RECORD DOCUMENT 165803:

Lot Five (5) and the South Half (S½) of Lot Six (6), Block One (1), Bergs Second Subdivision.

### LEGEND

- IRON MONUMENT FOUND
- IRON MONUMENT SET WITH CAP NO. 47934
- PROPERTY BOUNDARY
- - - PLATTED LOT LINES
- UG- UNDERGROUND GAS LINE
- - - CENTERLINE
- == CURB & GUTTER
- ▨ CONCRETE SURFACE
- ▧ BUILDING

SCALE  
1" = 30'




BEARINGS ARE BASED ON NAD83(96)  
CLEARWATER COUNTY COORDINATE SYSTEM

**Brustad Land Surveying**  
Bagley, Mn 56621 (218) 694-5280

I HEREBY CERTIFY THAT THIS SURVEY, PLAN OR REPORT WAS PREPARED BY ME OR UNDER MY DIRECT SUPERVISION AND THAT I AM A DULY LICENSED LAND SURVEYOR UNDER THE LAWS OF THE STATE OF MINNESOTA.

*Amanda J. Brustad* 4/22/15  
AMANDA J. BRUSTAD (LIC. NO. 47934) DATE:

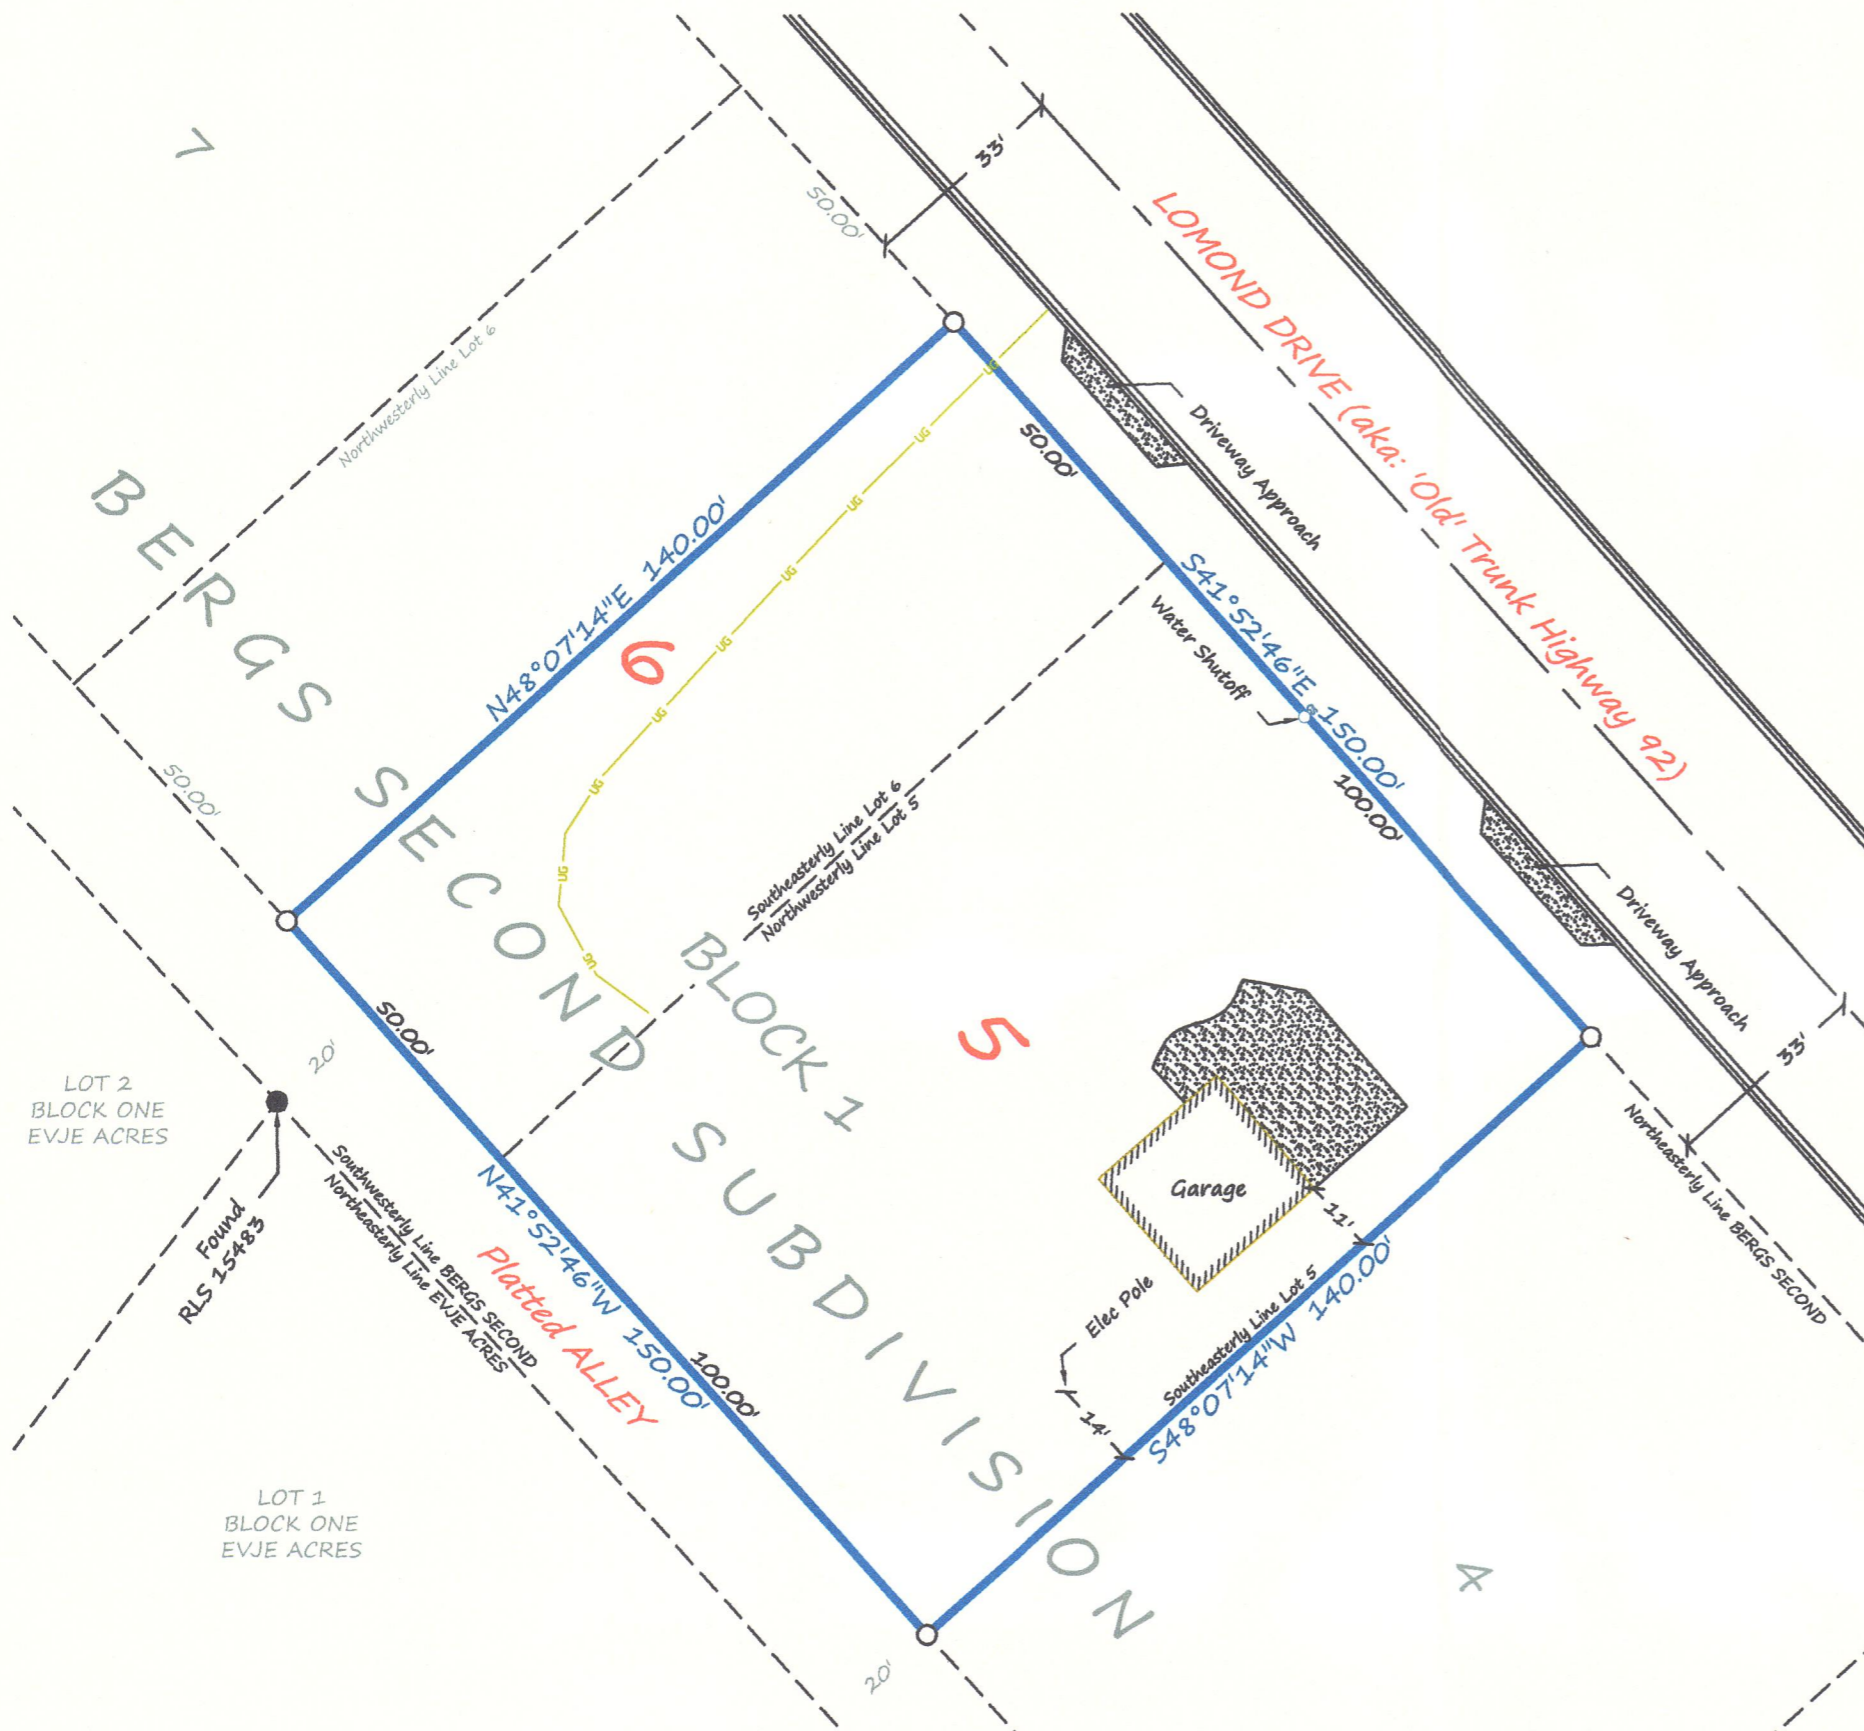

**SURVEYOR'S NOTE:**  
Brustad Land Surveying has not made a thorough search for any easements of records or any other information that a current title search may disclose.