


# CEMETERY.

SURVEYED FOR BAGLEY VILLAGE BY THOS. WILTSE  
CO. SURVEYOR CLEARWATER CO. MINN. SEPT. 1906.

*Scale 30 feet to 1 inch*

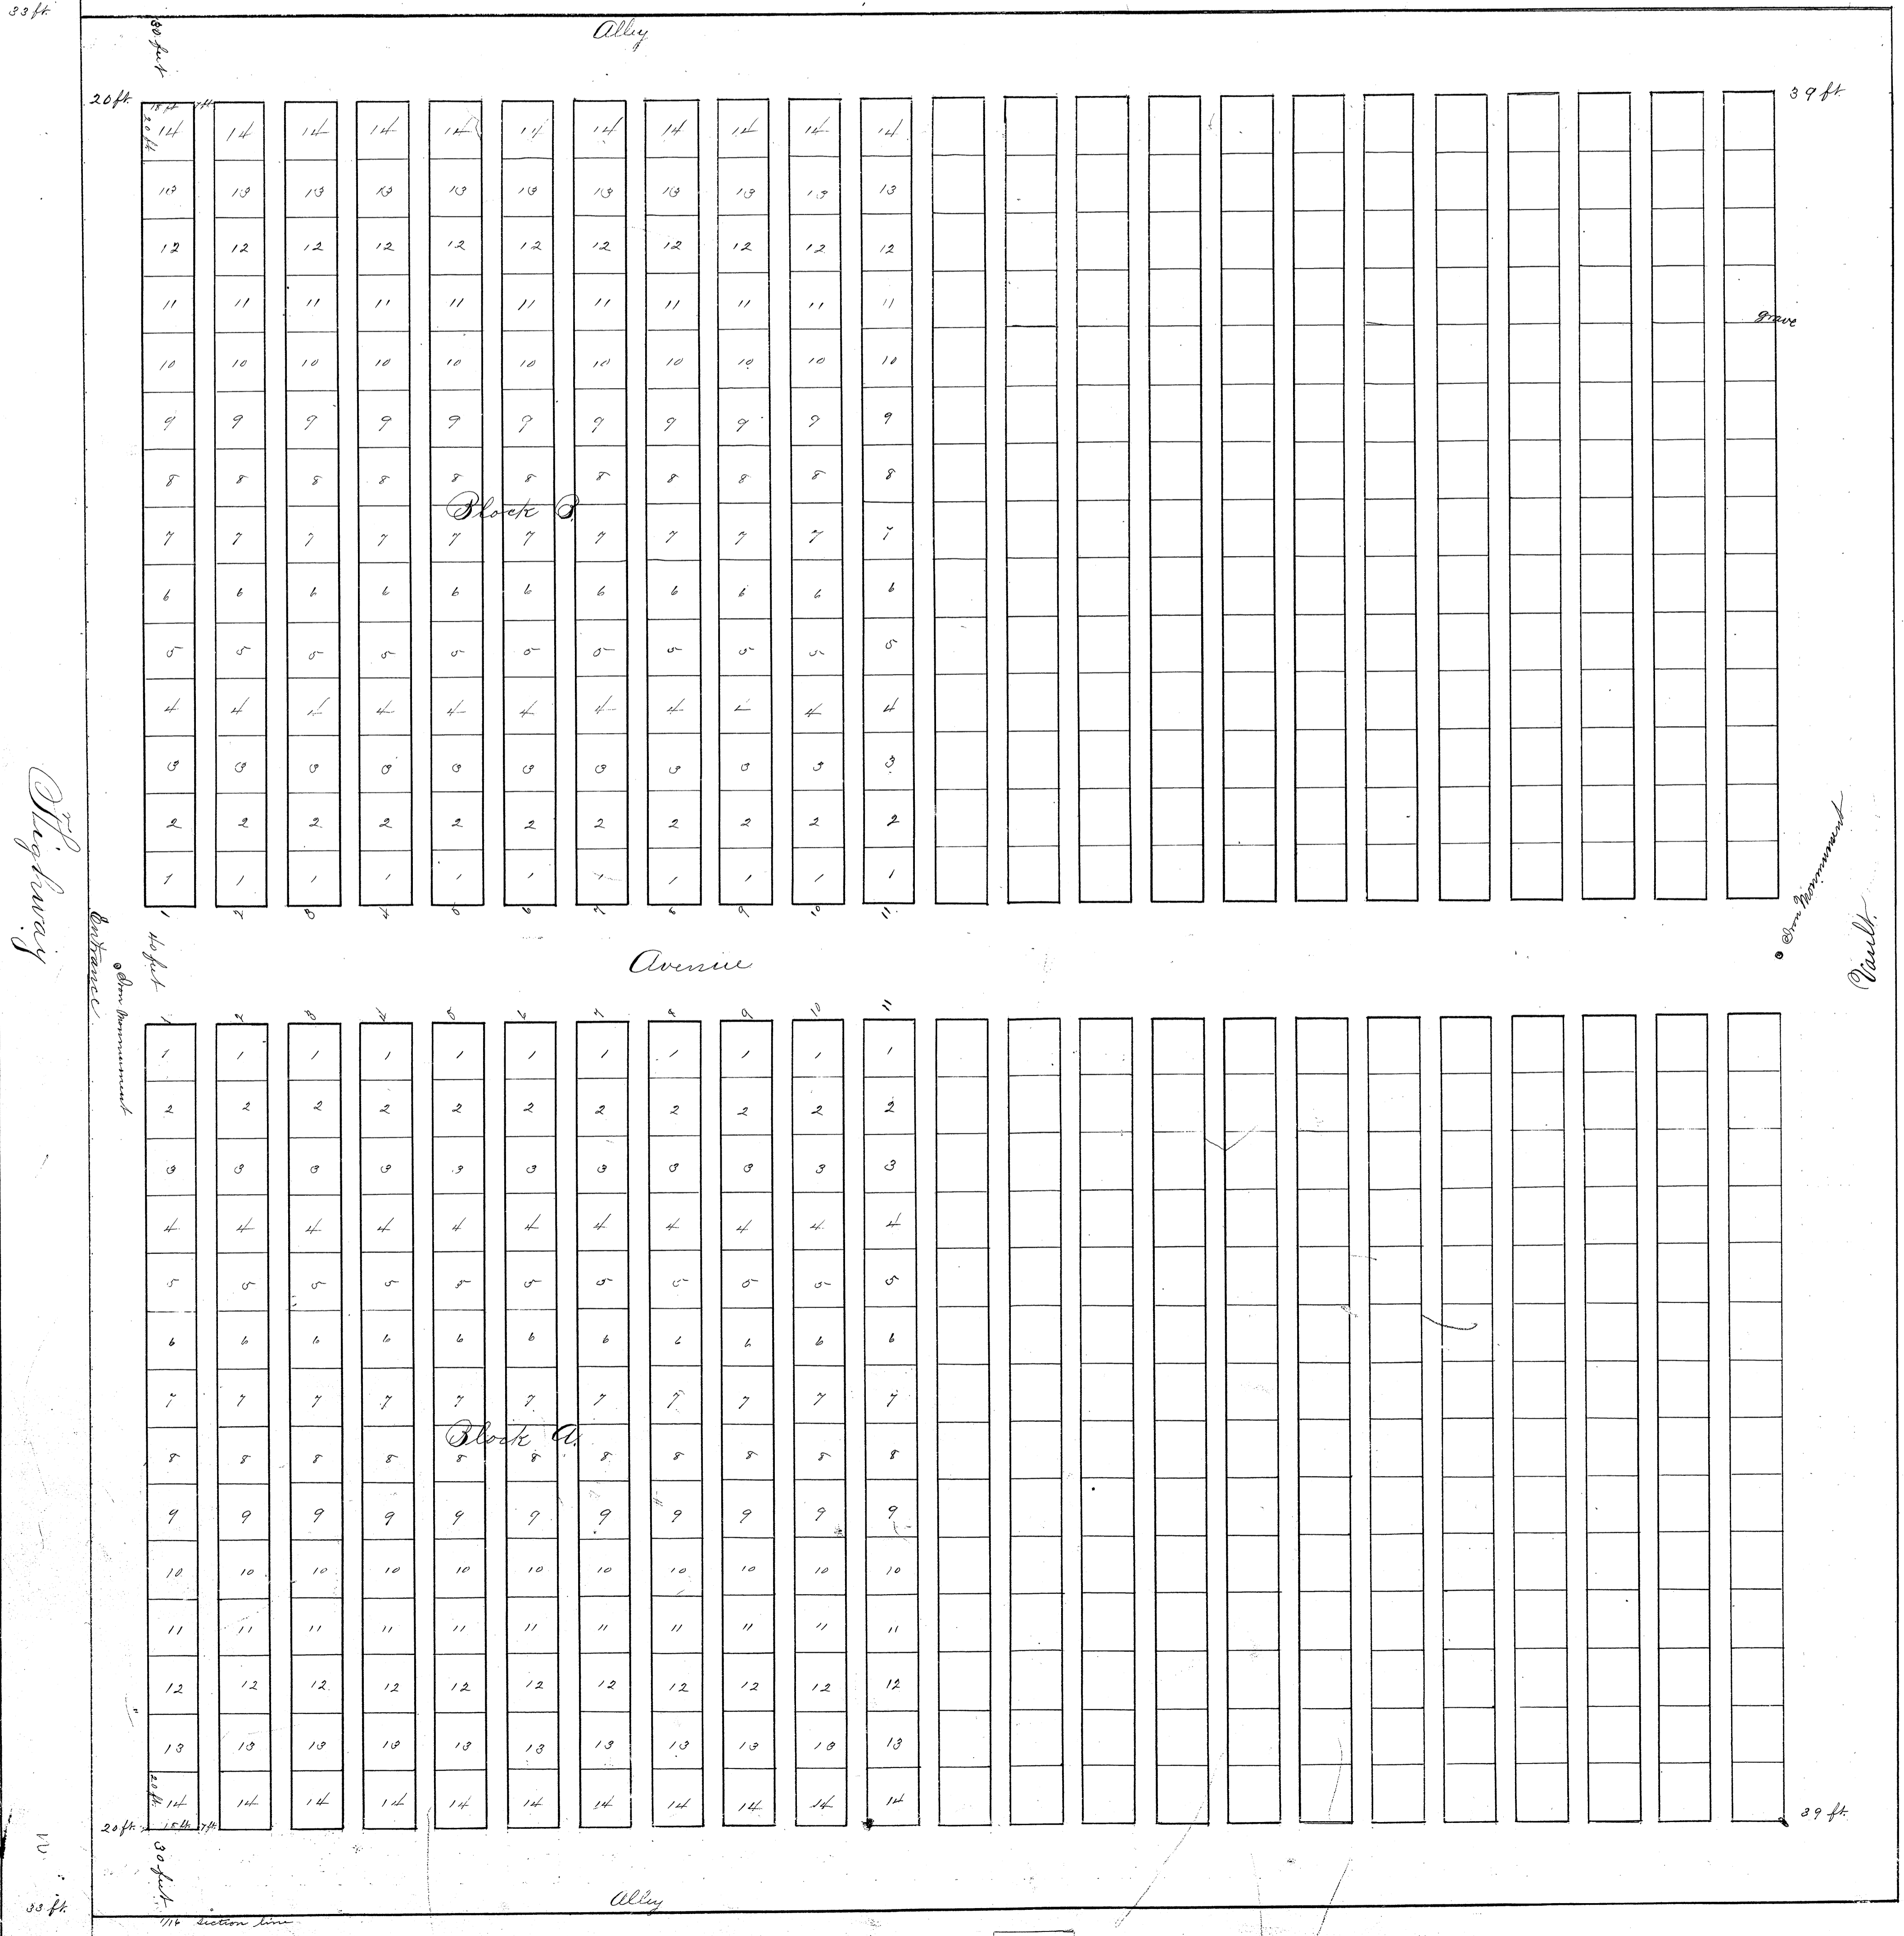

Pursuant to a resolution of the Village Council of the Village of Bagley, Minnesota, the plat hereto attached is set aside for cemetery purposes, and for cemetery purposes only. The plat is platted on the following described tract of land, viz:

That tract embraced within the following bounds, viz:  
Beginning at the South-West corner of the North-West quarter of the South-East quarter of Section Twenty (20) in Township One Hundred Forty-Seven (147) Range Thirty-Seven (37) according to the United States Government Survey thereof; Thence running north along the West line of said quarter section a distance of forty rods; thence at right angles east forty rods; thence at right angles south forty rods; thence at right angles west forty rods to the place of beginning, containing ten acres situated in Clearwater County Minnesota

In witness whereof the said Village of Bagley has caused this instrument to be executed, subscribed by the Village President of said Village and attested by the Village Recorder thereof, and its corporate seal to be affixed this 5 day of January, 1907

Village of Bagley. By

Thos Kuefe  
Village President

O. J. Morby  
Village Recorder

State of Minnesota } ss  
County of Clearwater }

On this 5 day day of January, 1907, before me a notary public within and for said county personally appeared Thos Kuefe and O. J. Morby, who being by me duly sworn did say that they are the president and recorder of the Village of Bagley, Minnesota, and that they executed the same in behalf of said Village and as the free act and deed of said Village.

S. M. Bugge

NOTARY PUBLIC, Clearwater County, Minn.  
My Commission expires April 26 1911

Office of Register of Deeds,  
County of Clearwater Minn.

I hereby certify that the within instrument was filed in this office for record on the 5th day of January A. D. 1907 at 3 o'clock P.M., and was duly recorded in Book 2 of Plats on page 16  
F. S. Halberg  
Register of Deeds.

By.....Deputy

Taxes paid and transfer entered this 5th day of Jan 1907

J. H. Peterson