

# OKERMAN SURVEYING

Registered Land Surveyors



## CERTIFICATE OF SURVEY

For M. O. FOSS SR. ASSOCIATES

DESCRIPTION:

Lots 1, 2, 3, 7, 8, 9, 10, 11, & 12; Block 6; OPHEIM'S SUBDIVISION TO THE CITY OF BAGLEY.

Scale 1"=40'

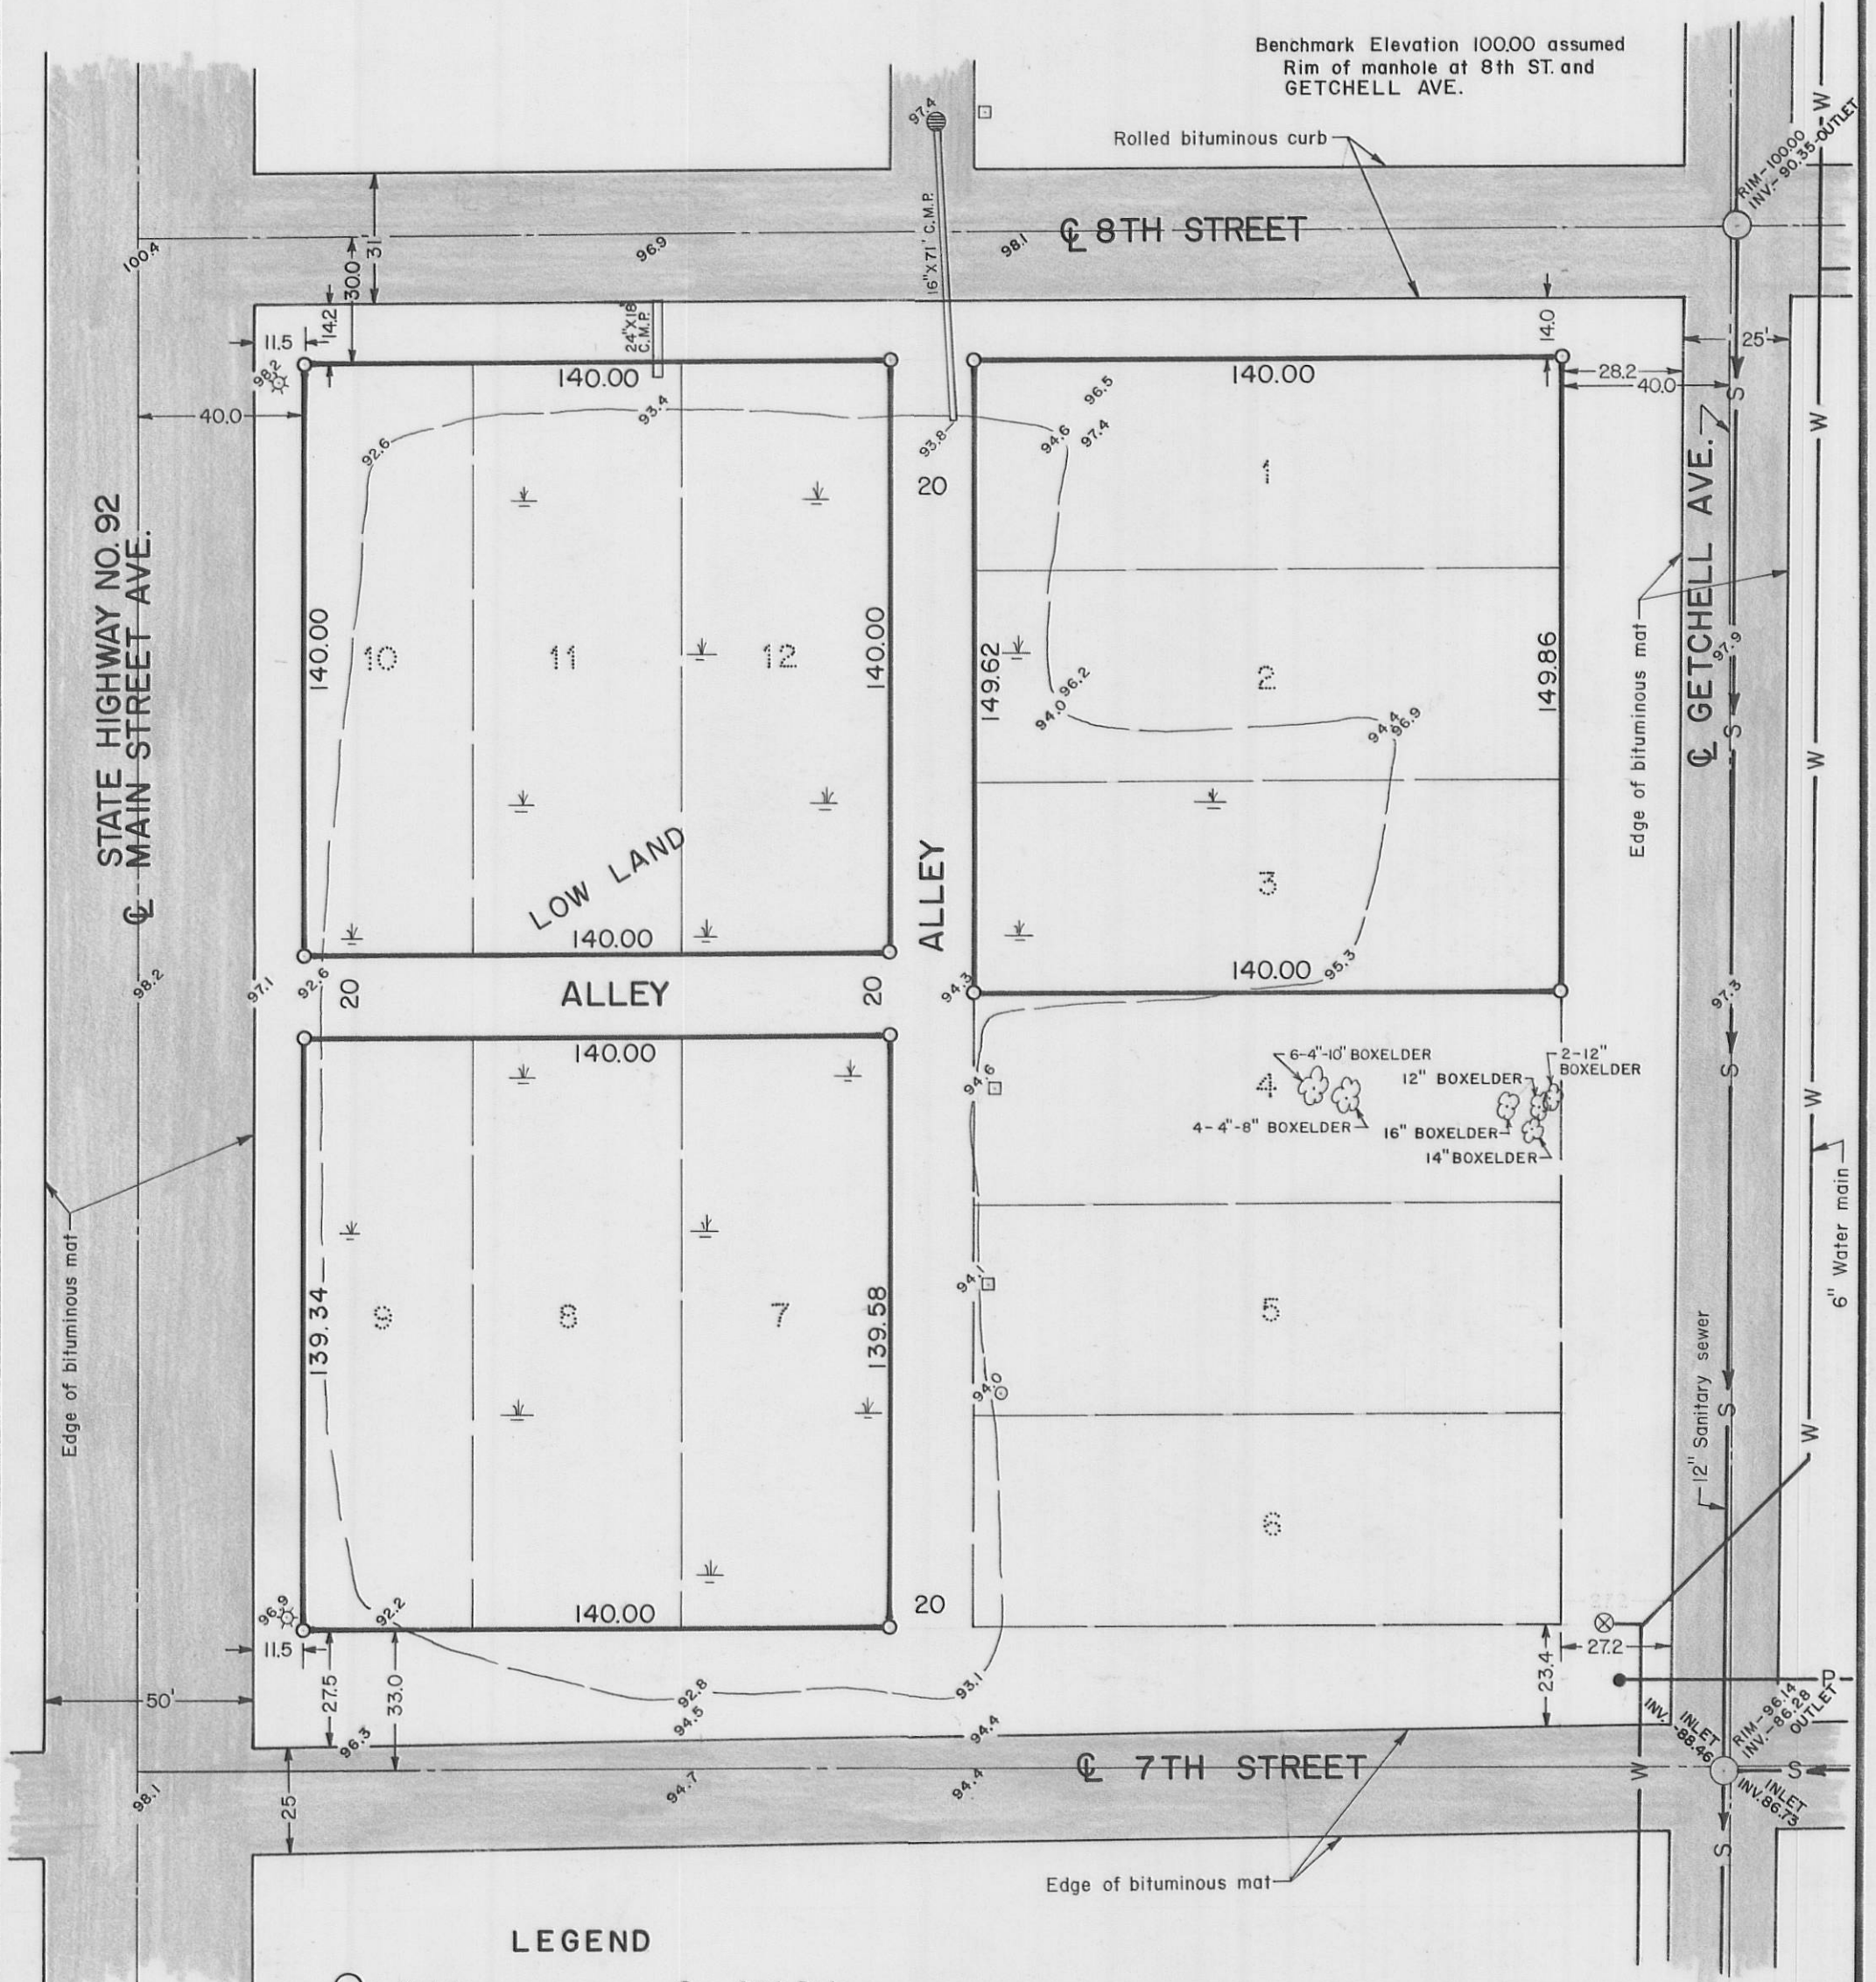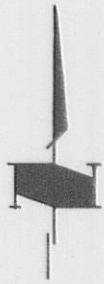

### LEGEND

- |       |                    |   |               |
|-------|--------------------|---|---------------|
| ○     | Manhole            | ● | Catch Basin   |
| ⊗     | Fire Hydrant       | ● | Power Pole    |
| □     | Telephone Pedestal | ☆ | Light Pole    |
| -P-   | Power Line         | ○ | Iron Monument |
| 100.0 | Ground Elevation   |   |               |

I hereby certify that this is a true and correct representation of a survey of the boundaries of the land described above. It does not purport to show improvements or encroachments, if any. As surveyed by me this 14th day of April, 1976.

by William A. Okerman