

# OKERMAN SURVEYING, INC.

Registered Land Surveyors

## CERTIFICATE OF SURVEY


For 4 COUNTY OIL COMPANY

DESCRIPTION:  
North 30 feet of Lot 17 and Lot 18, Block 8, BAGLEY.



Scale 1" = 20'

DESCRIPTION:  
North 30 feet of Lot 17 and Lot 18, Block 8, BAGLEY.

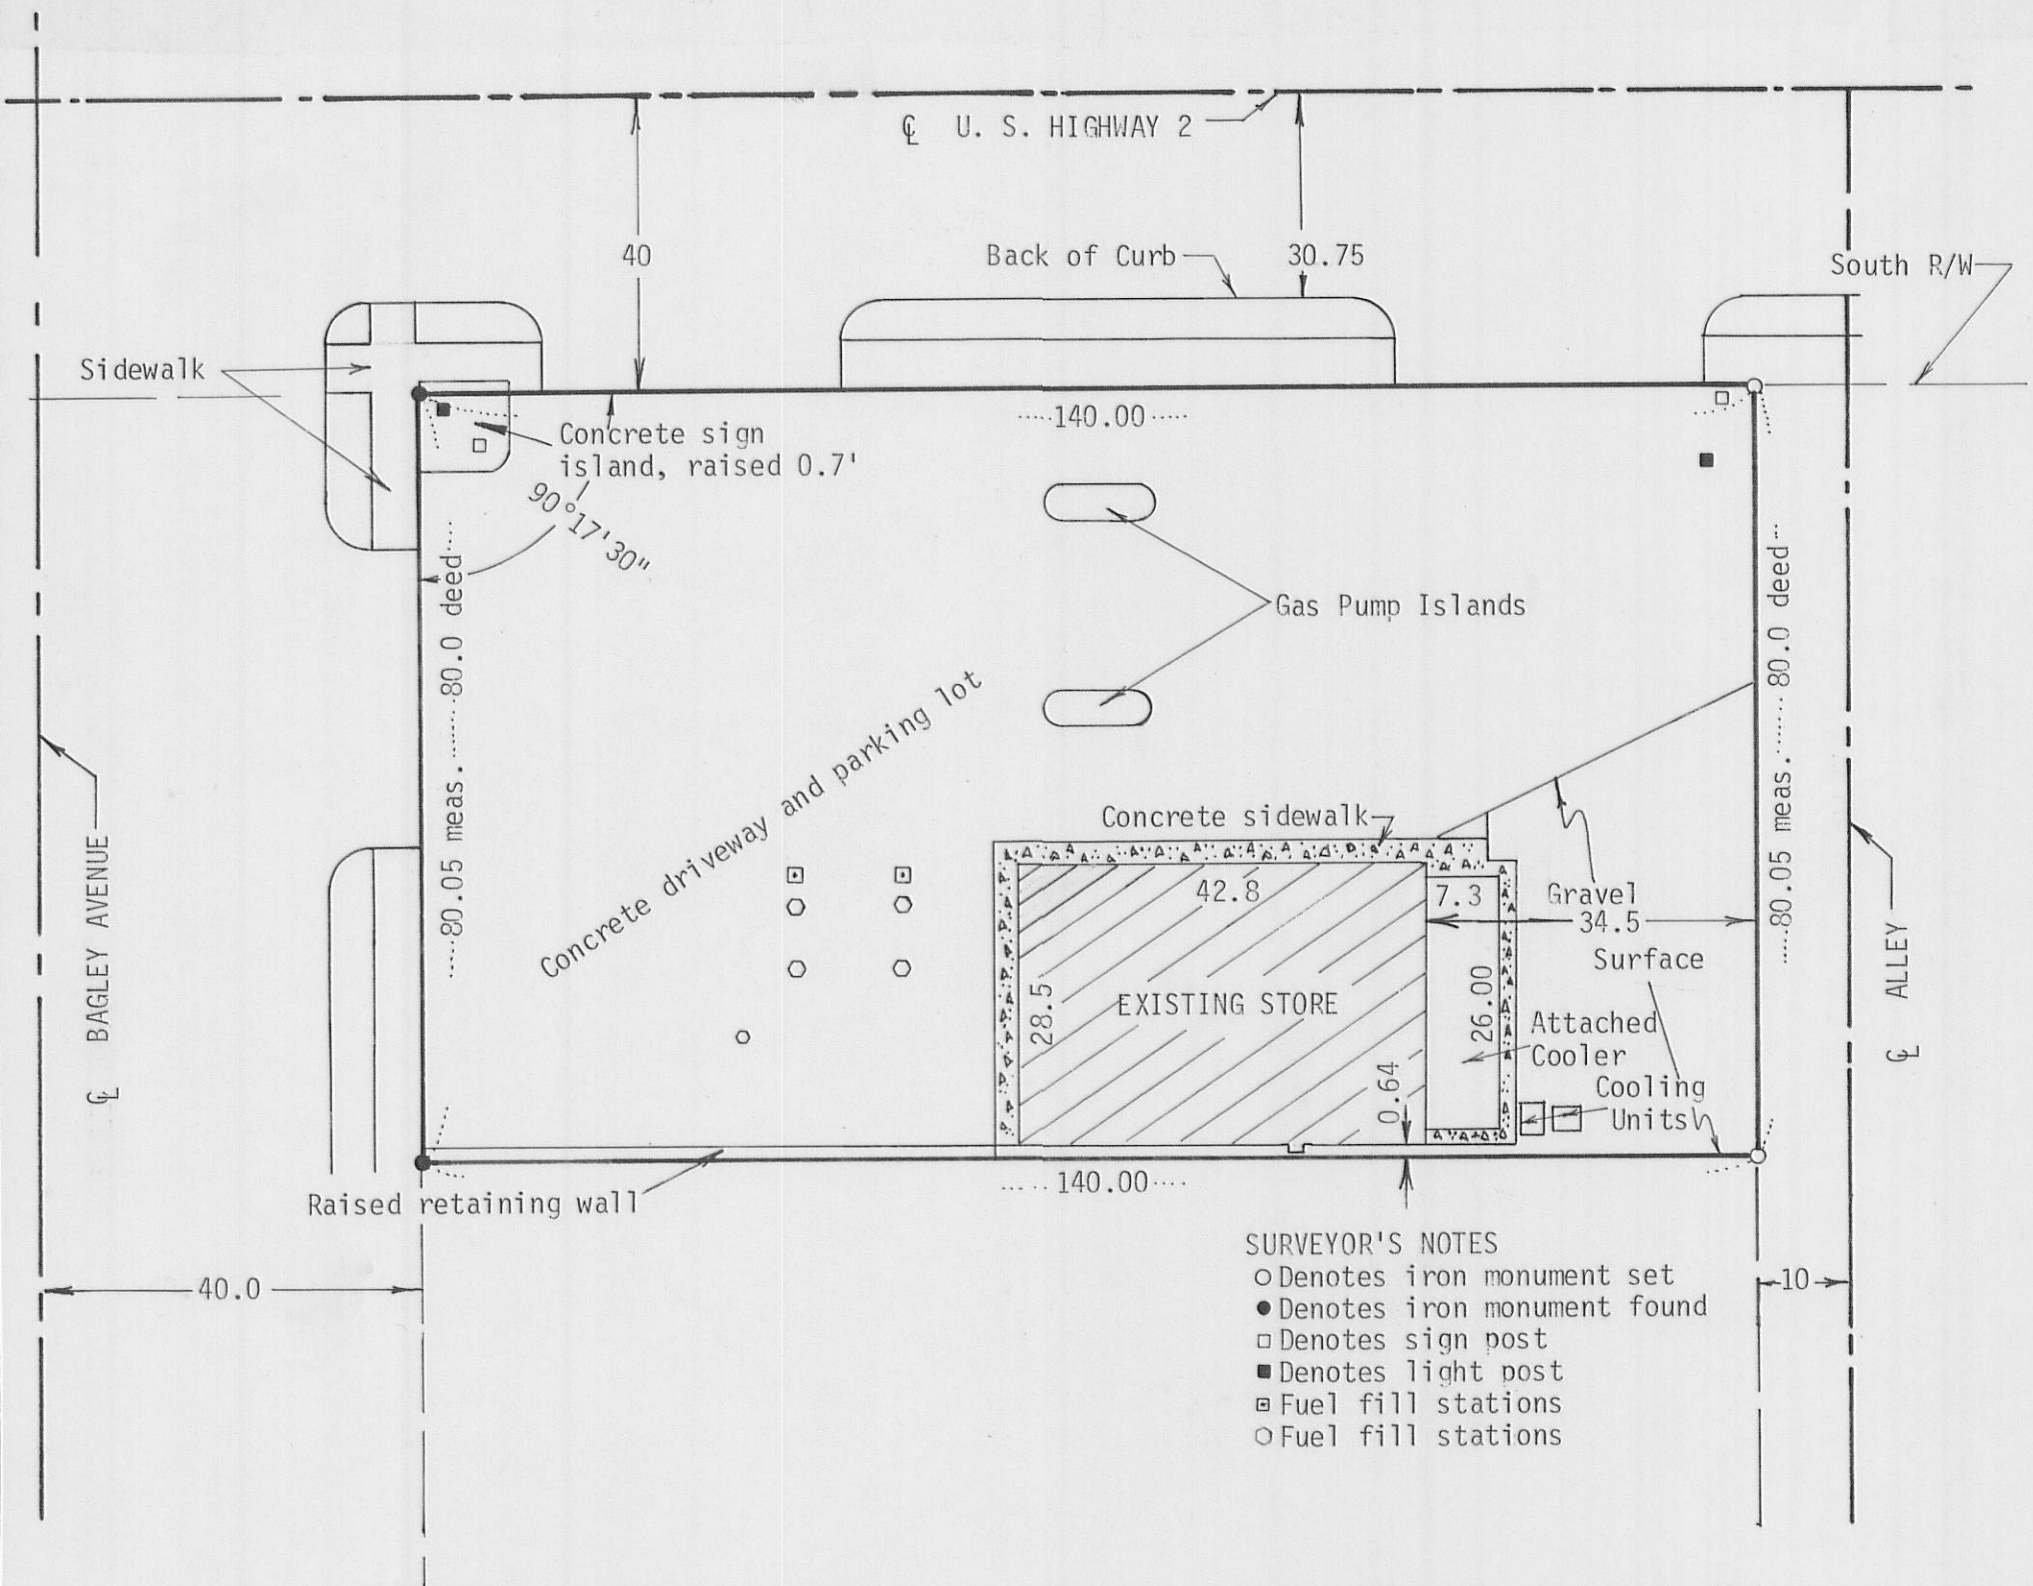

- SURVEYOR'S NOTES
- Denotes iron monument set
  - Denotes iron monument found
  - Denotes sign post
  - Denotes light post
  - ▣ Fuel fill stations
  - Fuel fill stations

I hereby certify that this survey, plan or report was prepared by me, or under my direct supervision, on this 15th day of August, 1986, and that I am a duly Registered Surveyor under the laws of the State of Minnesota.

by William J. Okerman

File No. 86-55 Book L. L. Page \_\_\_\_\_

Registration No. 6807